

GROMMET CAP

MAT SEAL

CONNECTOR HOUSING

PRIMARY LOCK REINFORCEMENT (PLR)

TERMINAL POSITION 4

TERMINAL POSITION 1

TERMINAL POSITION 8

TERMINAL POSITION 5

FOR ADDITIONAL INFORMATION SEE SD-33482-0001

ABBREVIATION	DESCRIPTION	COLOR	MATERIAL
A-BLACK	HOUSING, KEYING OPTION A	BLACK	SPS/NYLON GF20
B-LIGHT GRAY	HOUSING, KEYING OPTION B	LIGHT GRAY	SPS/NYLON GF20
C-BROWN	HOUSING, KEYING OPTION C	BROWN	SPS/NYLON GF20
D-GREEN	HOUSING, KEYING OPTION D	GREEN	SPS/NYLON GF20
C-DARK GRAY	HOUSING, KEYING OPTION C	DARK GRAY	SPS/NYLON GF20
D-STONE GRAY	HOUSING, KEYING OPTION D	STONE GRAY	SPS/NYLON GF20
A-YELLOW	HOUSING, KEYING OPTION A	YELLOW	SPS/NYLON GF20
GCP	GROMMET CAP (PLUGGED)	BLACK	SPS/NYLON GF20
GCO	GROMMET CAP (OPEN)	BLACK	SPS/NYLON GF20
PLR	PLR	NATURAL	SPS/NYLON GF20
M-R	MAT SEAL	RUST RED	INHERENTLY LUBRICATED SILICONE
M-B	MAT SEAL	ROYAL BLUE	INHERENTLY LUBRICATED SILICONE

ASSEMBLY DESCRIPTION	ASSEMBLY PART NUMBER	COMPONENT				BLOCKED TERMINALS				STATUS	COMMENT	OPTIONAL ATTACHMENTS SOLD SEPARATELY			
		THE PRESENCE OF AN ABBREVIATION INDICATES THE PRESENCE OF THAT COMPONENT				CAVITY WITH A NUMBER INDICATES BLOCKED TERMINAL POSITION CAVITY WITHOUT A NUMBER INDICATES OPEN TERMINAL POSITION						BACKSHELL WITH RIBS	BACKSHELL WITHOUT RIBS	90° ADAPTOR WITH RIBS	90° ADAPTOR WITHOUT RIBS
		HOUSING KEY/COLOR	GROMMET CAP	PLR	MAT SEAL										
MX150 ASSY BLD 2X4 BK A/8	334820801	A-BLACK	GCO	PLR	M-R	-	-	-	-	PLANNED OBSOLESCENCE	SEE 334824801	34950-0811	34950-0821	34951-0831	34951-0841
						-	-	-	-						
MX150 ASSY BLD 2X4 LG B/8	334820802	B-LIGHT GRAY	GCO	PLR	M-R	-	-	-	-	PLANNED OBSOLESCENCE	SEE 334824802	34950-0811	34950-0821	34951-0831	34951-0841
						-	-	-	-						
MX150 ASSY BLD 2X4 BR C/8	334820803	C-BROWN	GCO	PLR	M-R	-	-	-	-	PLANNED OBSOLESCENCE	SEE 334824852	34950-0811	34950-0821	34951-0831	34951-0841
						-	-	-	-						
MX150 ASSY BLD 2X4 GR D/8	334820804	D-GREEN	GCO	PLR	M-R	-	-	-	-	PLANNED OBSOLESCENCE	SEE 334824853	34950-0811	34950-0821	34951-0831	34951-0841
						-	-	-	-						
MX150 ASSY BLD 2X4 BK A/7	334820806	A-BLACK	GCP	PLR	M-R	-	-	-	4	PLANNED OBSOLESCENCE	SEE 334824806	34950-0811	34950-0821	34951-0831	34951-0841
						-	-	-	-						
MX150 ASSY BLD 2X4 LG B/7	334820807	B-LIGHT GRAY	GCP	PLR	M-R	-	-	-	4	PLANNED OBSOLESCENCE	SEE 334824807	34950-0811	34950-0821	34951-0831	34951-0841
						-	-	-	-						
MX150 ASSY BLD 2X4 BR C/7	334820808	C-BROWN	GCP	PLR	M-R	-	-	-	4	PLANNED OBSOLESCENCE	SEE 334824902	34950-0811	34950-0821	34951-0831	34951-0841
						-	-	-	-						
MX150 ASSY BLD 2X4 GR D/7	334820809	D-GREEN	GCP	PLR	M-R	-	-	-	4	PLANNED OBSOLESCENCE		34950-0811	34950-0821	34951-0831	34951-0841
						-	-	-	-						
MX150 ASSY BLD 2X4 BK A/6	334820811	A-BLACK	GCP	PLR	M-R	-	-	-	4	PLANNED OBSOLESCENCE	SEE 334824811	34950-0811	34950-0821	34951-0831	34951-0841
						5	-	-	-						
MX150 ASSY BLD 2X4 LG B/6	334820812	B-LIGHT GRAY	GCP	PLR	M-R	-	-	-	4	PLANNED OBSOLESCENCE	SEE 334824812	34950-0811	34950-0821	34951-0831	34951-0841
						5	-	-	-						
MX150 ASSY BLD 2X4 BR C/6	334820813	C-BROWN	GCP	PLR	M-R	-	-	-	4	PLANNED OBSOLESCENCE		34950-0811	34950-0821	34951-0831	34951-0841
						5	-	-	-						
MX150 ASSY BLD 2X4 GR D/6	334820814	D-GREEN	GCP	PLR	M-R	-	-	-	4	PLANNED OBSOLESCENCE		34950-0811	34950-0821	34951-0831	34951-0841
						5	-	-	-						
MX150 ASSY BLD 2X4 BK A/5	334820816	A-BLACK	GCP	PLR	M-R	1	-	-	4	PLANNED OBSOLESCENCE	SEE 334824816	34950-0811	34950-0821	34951-0831	34951-0841
						5	-	-	-						
MX150 ASSY BLD 2X4 LG B/5	334820817	B-LIGHT GRAY	GCP	PLR	M-R	1	-	-	4	PLANNED OBSOLESCENCE	SEE 334824817	34950-0811	34950-0821	34951-0831	34951-0841
						5	-	-	-						
MX150 ASSY BLD 2X4 BR C/5	334820818	C-BROWN	GCP	PLR	M-R	1	-	-	4	PLANNED OBSOLESCENCE		34950-0811	34950-0821	34951-0831	34951-0841
						5	-	-	-						
MX150 ASSY BLD 2X4 GR D/5	334820819	D-GREEN	GCP	PLR	M-R	1	-	-	4	PLANNED OBSOLESCENCE		34950-0811	34950-0821	34951-0831	34951-0841
						5	-	-	-						
MX150 ASSY BLD 2X4 BK A/4	334820821	A-BLACK	GCP	PLR	M-R	1	-	-	4	PLANNED OBSOLESCENCE	SEE 334824821	34950-0811	34950-0821	34951-0831	34951-0841
						5	-	-	8						

ASSEMBLY DESCRIPTION	ASSEMBLY PART NUMBER	COMPONENT				BLOCKED TERMINALS				STATUS	COMMENT	OPTIONAL ATTACHMENTS SOLD SEPARATELY			
		THE PRESENCE OF AN ABBREVIATION INDICATES THE PRESENCE OF THAT COMPONENT				CAVITY WITH A NUMBER INDICATES BLOCKED TERMINAL POSITION CAVITY WITHOUT A NUMBER INDICATES OPEN TERMINAL POSITION						BACKSHELL WITH RIBS	BACKSHELL WITHOUT RIBS	90° ADAPTOR WITH RIBS	90° ADAPTOR WITHOUT RIBS
		HOUSING KEY/COLOR	GROMMET CAP	PLR	MAT SEAL										
MX150 ASSY BLD 2X4 LG B/4	334820822	B-LIGHT GRAY	GCP	PLR	M-R	1	-	-	4	PLANNED OBSOLESCENCE	SEE 334824822	34950-0811	34950-0821	34951-0831	34951-0841
						5	-	-	8						
MX150 ASSY BLD 2X4 BR C/4	334820823	C-BROWN	GCP	PLR	M-R	1	-	-	4	PLANNED OBSOLESCENCE		34950-0811	34950-0821	34951-0831	34951-0841
						5	-	-	8						
MX150 ASSY BLD 2X4 GRD/4	334820824	D-GREEN	GCP	PLR	M-R	1	-	-	4	PLANNED OBSOLESCENCE		34950-0811	34950-0821	34951-0831	34951-0841
						5	-	-	8						
MX150 ASSY BLD 2X4 BK A/2	334820826	A-BLACK	GCP	PLR	M-R	1	2	3	-	PLANNED OBSOLESCENCE	SEE 334824826	34950-0811	34950-0821	34951-0831	34951-0841
						-	6	7	8						
MX150 ASSY BLD 2X4 BK A/7	334820827	A-BLACK	GCP	PLR	M-R	-	-	-	-	PLANNED OBSOLESCENCE	SEE 334824827	34950-0811	34950-0821	34951-0831	34951-0841
						-	-	-	8						
MX150 ASSY BLD 2X4 BK A/6	334820828	A-BLACK	GCP	PLR	M-R	-	-	3	-	PLANNED OBSOLESCENCE	SEE 334824828	34950-0811	34950-0821	34951-0831	34951-0841
						5	-	-	-						
MX150 ASSY BLD 2X4 BK A/2	334820829	A-BLACK	GCP	PLR	M-R	-	2	3	4	PLANNED OBSOLESCENCE	SEE 334824829	34950-0811	34950-0821	34951-0831	34951-0841
						5	6	7	-						
MX150 ASSY BLD 2X4 BK A/7	334820830	A-BLACK	GCP	PLR	M-R	-	-	-	-	PLANNED OBSOLESCENCE	SEE 334824830	34950-0811	34950-0821	34951-0831	34951-0841
						-	6	-	-						
MX150 ASSY BLD 2X4 BK A/5	334820831	A-BLACK	GCP	PLR	M-R	-	-	3	-	PLANNED OBSOLESCENCE	SEE 334824831	34950-0811	34950-0821	34951-0831	34951-0841
						5	6	-	-						
MX150 ASSY BLD 2X4 BK A/5	334820832	A-BLACK	GCP	PLR	M-R	-	-	-	-	PLANNED OBSOLESCENCE	SEE 334824832	34950-0811	34950-0821	34951-0831	34951-0841
						5	6	-	8						
MX150 ASSY BLD 2X4 BK A/5	334820833	A-BLACK	GCP	PLR	M-R	1	-	3	-	PLANNED OBSOLESCENCE	SEE 334824833	34950-0811	34950-0821	34951-0831	34951-0841
						5	-	-	-						
MX150 ASSY BLD 2X4 BK A/0	334820834	A-BLACK	GCP	PLR	M-R	1	2	3	4	PLANNED OBSOLESCENCE	SEE 334824834	34950-0811	34950-0821	34951-0831	34951-0841
						5	6	7	8						
MX150 ASSY BLD 2X4 BK A/6	334820835	A-BLACK	GCP	PLR	M-R	-	-	-	-	PLANNED OBSOLESCENCE	SEE 334824835	34950-0811	34950-0821	34951-0831	34951-0841
						-	-	7	8						
MX150 ASSY BLD 2X4 BK A/3	334820836	A-BLACK	GCP	PLR	M-R	-	2	3	-	PLANNED OBSOLESCENCE	SEE 334824836	34950-0811	34950-0821	34951-0831	34951-0841
						-	6	7	8						
MX150 ASSY BLD 2X4 BK A/6	334820837	A-BLACK	GCP	PLR	M-R	1	-	-	4	PLANNED OBSOLESCENCE	SEE 334824837	34950-0811	34950-0821	34951-0831	34951-0841
						-	-	-	-						
MX150 ASSY BLD 2X4 BK A/2	334820838	A-BLACK	GCP	PLR	M-R	-	2	3	-	PLANNED OBSOLESCENCE	SEE 334824838	34950-0811	34950-0821	34951-0831	34951-0841
						5	6	7	8						
MX150 ASSY BLD 2X4 LG B/7	334820839	B-LIGHT GRAY	GCP	PLR	M-R	-	-	-	-	PLANNED OBSOLESCENCE	SEE 334824839	34950-0811	34950-0821	34951-0831	34951-0841
						-	-	-	8						
MX150 ASSY BLD 2X4 BK A/3	334820840	A-BLACK	GCP	PLR	M-R	-	2	3	-	PLANNED OBSOLESCENCE	SEE 334824840	34950-0811	34950-0821	34951-0831	34951-0841
						5	6	-	8						
MX150 ASSY BLD 2X4 BK A/6	334820841	A-BLACK	GCP	PLR	M-R	-	-	-	-	PLANNED OBSOLESCENCE	SEE 334824841	34950-0811	34950-0821	34951-0831	34951-0841
						-	6	7	-						
MX150 ASSY BLD 2X4 BK A/7	334820842	A-BLACK	GCP	PLR	M-R	-	-	-	-	PLANNED OBSOLESCENCE	SEE 334824842	34950-0811	34950-0821	34951-0831	34951-0841
						-	-	7	-						
MX150 ASSY BLD 2X4 BK A/6	334820843	A-BLACK	GCP	PLR	M-R	-	-	-	4	PLANNED OBSOLESCENCE	SEE 334824843	34950-0811	34950-0821	34951-0831	34951-0841
						-	-	7	-						
MX150 ASSY BLD 2X4 BK A/6	334820844	A-BLACK	GCP	PLR	M-R	-	-	3	-	PLANNED OBSOLESCENCE	SEE 334824844	34950-0811	34950-0821	34951-0831	34951-0841
						-	6	-	-						
MX150 ASSY BLD 2X4 BK A/3	334820845	A-BLACK	GCP	PLR	M-R	-	2	3	4	PLANNED OBSOLESCENCE	SEE 334824845	34950-0811	34950-0821	34951-0831	34951-0841
						5	6	-	-						
MX150 ASSY BLD 2X4 BK A/4	334820846	A-BLACK	GCP	PLR	M-R	-	-	-	4	PLANNED OBSOLESCENCE	SEE 334824846	34950-0811	34950-0821	34951-0831	34951-0841
						5	-	7	8						
MX150 ASSY BLD 2X4 LG B/0	334820847	B-LIGHT GRAY	GCP	PLR	M-R	1	2	3	4	PLANNED OBSOLESCENCE	SEE 334824847	34950-0811	34950-0821	34951-0831	34951-0841
						5	6	7	8						
MX150 ASSY BLD 2X4 BK A/6	334820848	A-BLACK	GCP	PLR	M-R	1	-	-	-	PLANNED OBSOLESCENCE	SEE 334824848	34950-0811	34950-0821	34951-0831	34951-0841
						5	-	-	-						
MX150 ASSY BLD 2X4 LG B/6	334820849	B-LIGHT GRAY	GCP	PLR	M-R	1	-	-	-	PLANNED OBSOLESCENCE	SEE 334824849	34950-0811	34950-0821	34951-0831	34951-0841
						-	6	-	-						

ASSEMBLY DESCRIPTION	ASSEMBLY PART NUMBER	COMPONENT				BLOCKED TERMINALS				STATUS	COMMENT	OPTIONAL ATTACHMENTS SOLD SEPARATELY			
		THE PRESENCE OF AN ABBREVIATION INDICATES THE PRESENCE OF THAT COMPONENT				CAVITY WITH A NUMBER INDICATES BLOCKED TERMINAL POSITION CAVITY WITHOUT A NUMBER INDICATES OPEN TERMINAL POSITION						BACKSHELL WITH RIBS	BACKSHELL WITHOUT RIBS	90° ADAPTOR WITH RIBS	90° ADAPTOR WITHOUT RIBS
		HOUSING KEY/COLOR	GROMMET CAP	PLR	MAT SEAL										
MX150 ASSY BLD 2X4 YW A/6	334820850	A-YELLOW	GCP	PLR	M-R	1	-	-	4	PLANNED OBSOLESCENCE	SEE 334824850	34950-0811	34950-0821	34951-0831	34951-0841
						-	-	-	-						
MX150 ASSY BLD 2X4 YW A/8	334820851	A-YELLOW	GCO	PLR	M-R	-	-	-	-	PLANNED OBSOLESCENCE	SEE 334824851	34950-0811	34950-0821	34951-0831	34951-0841
						-	-	-	-						
MX150 ASSY BLD 2X4 DG C/8	334820852	C-DARK GRAY	GCO	PLR	M-R	-	-	-	-	PLANNED OBSOLESCENCE	SEE 334824852	34950-0811	34950-0821	34951-0831	34951-0841
						-	-	-	-						
MX150 ASSY BLD 2X4 SG D/8	334820853	D-STONE GRAY	GCO	PLR	M-R	-	-	-	-	PLANNED OBSOLESCENCE	SEE 334824853	34950-0811	34950-0821	34951-0831	34951-0841
						-	-	-	-						
MX150 ASSY BLD 2X4 BK A/4	334820854	A-BLACK	GCP	PLR	M-R	1	2	3	4	PLANNED OBSOLESCENCE	SEE 334824854	34950-0811	34950-0821	34951-0831	34951-0841
						-	-	-	-						
MX150 ASSY BLD 2X4 BK A/2	334820855	A-BLACK	GCP	PLR	M-R	1	2	-	-	PLANNED OBSOLESCENCE	SEE 334824855	34950-0811	34950-0821	34951-0831	34951-0841
						5	6	7	8						
MX150 ASSY BLD 2X4 BK A/6	334820856	A-BLACK	GCP	PLR	M-R	1	2	-	-	PLANNED OBSOLESCENCE	SEE 334824856	34950-0811	34950-0821	34951-0831	34951-0841
						-	-	-	-						
MX150 ASSY BLD 2X4 BK A/4	334820857	A-BLACK	GCP	PLR	M-R	1	2	3	-	PLANNED OBSOLESCENCE	SEE 334824857	34950-0811	34950-0821	34951-0831	34951-0841
						5	-	-	-						
MX150 ASSY BLD 2X4 BK A/2	334820858	A-BLACK	GCP	PLR	M-R	1	2	3	4	PLANNED OBSOLESCENCE	SEE 334824858	34950-0811	34950-0821	34951-0831	34951-0841
						5	-	-	8						
MX150 ASSY BLD 2X4 BK A/3	334820859	A-BLACK	GCP	PLR	M-R	1	-	3	-	PLANNED OBSOLESCENCE	SEE 334824859	34950-0811	34950-0821	34951-0831	34951-0841
						5	6	7	-						
MX150 ASSY BLD 2X4 BK A/2	334820860	A-BLACK	GCP	PLR	M-R	1	2	3	4	PLANNED OBSOLESCENCE	SEE 334824860	34950-0811	34950-0821	34951-0831	34951-0841
						5	6	-	-						
MX150 ASSY BLD 2X4 BK A/4	334820861	A-BLACK	GCP	PLR	M-R	1	2	3	-	PLANNED OBSOLESCENCE	SEE 334824861	34950-0811	34950-0821	34951-0831	34951-0841
						-	6	-	-						
MX150 ASSY BLD 2X4 BK A/6	334820862	A-BLACK	GCP	PLR	M-R	1	-	-	-	PLANNED OBSOLESCENCE	SEE 334824862	34950-0811	34950-0821	34951-0831	34951-0841
						-	6	-	-						
MX150 ASSY BLD 2X4 BK A/4	334820863	A-BLACK	GCP	PLR	M-R	1	-	-	-	PLANNED OBSOLESCENCE	SEE 334824863	34950-0811	34950-0821	34951-0831	34951-0841
						-	6	7	8						
MX150 ASSY BLD 2X4 BK A/2	334820864	A-BLACK	GCP	PLR	M-R	-	-	3	4	PLANNED OBSOLESCENCE	SEE 334824864	34950-0811	34950-0821	34951-0831	34951-0841
						5	6	7	8						
MX150 ASSY BLD 2X4 BK A/5	334820865	A-BLACK	GCP	PLR	M-R	-	-	-	4	PLANNED OBSOLESCENCE	SEE 334824865	34950-0811	34950-0821	34951-0831	34951-0841
						-	-	7	8						
MX150 ASSY BLD 2X4 BK A/3	334820866	A-BLACK	GCP	PLR	M-R	-	-	-	4	PLANNED OBSOLESCENCE	SEE 334824866	34950-0811	34950-0821	34951-0831	34951-0841
						5	6	7	8						
MX150 ASSY BLD 2X4 BK A/2	334820867	A-BLACK	GCP	PLR	M-R	-	2	3	4	PLANNED OBSOLESCENCE	SEE 334824867	34950-0811	34950-0821	34951-0831	34951-0841
						-	6	7	8						
MX150 ASSY BLD 2X4 BK A/5	334820868	A-BLACK	GCP	PLR	M-R	-	-	-	-	PLANNED OBSOLESCENCE	SEE 334824868	34950-0811	34950-0821	34951-0831	34951-0841
						5	6	7	-						
MX150 ASSY BLD 2X4 BK A/6	334820869	A-BLACK	GCP	PLR	M-R	-	-	3	4	PLANNED OBSOLESCENCE	SEE 334824869	34950-0811	34950-0821	34951-0831	34951-0841
						-	-	-	-						
MX150 ASSY BLD 2X4 BK A/5	334820870	A-BLACK	GCP	PLR	M-R	-	-	-	-	PLANNED OBSOLESCENCE	SEE 334824870	34950-0811	34950-0821	34951-0831	34951-0841
						-	6	7	8						
MX150 ASSY BLD 2X4 LG B/6	334820871	B-LIGHT GRAY	GCP	PLR	M-R	-	-	-	-	PLANNED OBSOLESCENCE	SEE 334824871	34950-0811	34950-0821	34951-0831	34951-0841
						-	-	7	8						
MX150 ASSY BLD 2X4 BK A/6	334820872	A-BLACK	GCP	PLR	M-R	1	-	-	-	PLANNED OBSOLESCENCE	SEE 334824872	34950-0811	34950-0821	34951-0831	34951-0841
						-	-	-	8						
MX150 ASSY BLD 2X4 BK A/6	334820873	A-BLACK	GCP	PLR	M-R	-	-	-	-	PLANNED OBSOLESCENCE	SEE 334824873	34950-0811	34950-0821	34951-0831	34951-0841
						-	6	-	8						
MX150 ASSY BLD 2X4 BK A/6	334820874	A-BLACK	GCP	PLR	M-R	-	2	-	-	PLANNED OBSOLESCENCE	SEE 334824874	34950-0811	34950-0821	34951-0831	34951-0841
						5	-	-	-						
MX150 ASSY BLD 2X4 BK A/7	334820875	A-BLACK	GCP	PLR	M-R	-	-	-	-	PLANNED OBSOLESCENCE	SEE 334824875	34950-0811	34950-0821	34951-0831	34951-0841
						5	-	-	-						
MX150 ASSY BLD 2X4 LG B/5	334820876	B-LIGHT GRAY	GCP	PLR	M-R	1	-	3	-	PLANNED OBSOLESCENCE	SEE 334824876	34950-0811	34950-0821	34951-0831	34951-0841
						-	-	-	8						



MX150 2X4 BLADE SEALED ASSEMBLY MAT SEAL
BOM AND PIN OUT SHEET

ASSEMBLY DESCRIPTION	ASSEMBLY PART NUMBER	COMPONENT				BLOCKED TERMINALS				STATUS	COMMENT	OPTIONAL ATTACHMENTS SOLD SEPARATELY			
		THE PRESENCE OF AN ABBREVIATION INDICATES THE PRESENCE OF THAT COMPONENT				CAVITY WITH A NUMBER INDICATES BLOCKED TERMINAL POSITION CAVITY WITHOUT A NUMBER INDICATES OPEN TERMINAL POSITION						BACKSHELL WITH RIBS	BACKSHELL WITHOUT RIBS	90° ADAPTOR WITH RIBS	90° ADAPTOR WITHOUT RIBS
		HOUSING KEY/COLOR	GROMMET CAP	PLR	MAT SEAL										
MX150 ASSY BLD 2X4 LG B/6	334820877	B-LIGHT GRAY	GCP	PLR	M-R	-	-	3	-	PLANNED OBSOLESCENCE	SEE 334824877	34950-0811	34950-0821	34951-0831	34951-0841
						-	-	-	8						
MX150 ASSY BLD 2X4 LG B/7	334820878	B-LIGHT GRAY	GCP	PLR	M-R	1	-	-	-	PLANNED OBSOLESCENCE	SEE 334824878	34950-0811	34950-0821	34951-0831	34951-0841
						-	-	-	-						
MX150 ASSY BLD 2X4 BK A/2	334820879	A-BLACK	GCP	PLR	M-R	1	2	3	4	PLANNED OBSOLESCENCE	SEE 334824879	34950-0811	34950-0821	34951-0831	34951-0841
						5	-	7	-						
MX150 ASSY BLD 2X4 BK A/7	334820880	A-BLACK	GCP	PLR	M-R	1	-	-	-	PLANNED OBSOLESCENCE	SEE 334824880	34950-0811	34950-0821	34951-0831	34951-0841
						-	-	-	-						
MX150 ASSY BLD 2X4 BK A/6	334820881	A-BLACK	GCP	PLR	M-R	-	-	-	-	PLANNED OBSOLESCENCE	SEE 334824881	34950-0811	34950-0821	34951-0831	34951-0841
						5	-	-	8						
MX150 ASSY BLD 2X4 BK A/6	334820882	A-BLACK	GCP	PLR	M-R	-	-	-	4	PLANNED OBSOLESCENCE	SEE 334824882	34950-0811	34950-0821	34951-0831	34951-0841
						-	6	-	-						
MX150 ASSY BLD 2X4 BK A/6	334820883	A-BLACK	GCP	PLR	M-R	1	-	-	-	PLANNED OBSOLESCENCE	SEE 334824883	34950-0811	34950-0821	34951-0831	34951-0841
						-	-	7	-						
MX150 ASSY BLD 2X4 BK A/3	334820884	A-BLACK	GCP	PLR	M-R	1	2	3	4	PLANNED OBSOLESCENCE	SEE 334824884	34950-0811	34950-0821	34951-0831	34951-0841
						-	-	7	-						
MX150 ASSY BLD 2X4 BK A/3	334820885	A-BLACK	GCP	PLR	M-R	1	2	-	-	PLANNED OBSOLESCENCE	SEE 334824885	34950-0811	34950-0821	34951-0831	34951-0841
						5	6	-	8						
MX150 ASSY BLD 2X4 BK A/5	334820886	A-BLACK	GCP	PLR	M-R	-	2	3	-	PLANNED OBSOLESCENCE	SEE 334824886	34950-0811	34950-0821	34951-0831	34951-0841
						-	-	-	8						
MX150 ASSY BLD 2X4 BK A/3	334820887	A-BLACK	GCP	PLR	M-R	1	-	3	4	PLANNED OBSOLESCENCE	SEE 334824887	34950-0811	34950-0821	34951-0831	34951-0841
						-	-	7	8						
MX150 ASSY BLD 2X4 BK A/5	334820888	A-BLACK	GCP	PLR	M-R	-	-	-	4	PLANNED OBSOLESCENCE	SEE 334824888	34950-0811	34950-0821	34951-0831	34951-0841
						5	6	-	-						
MX150 ASSY BLD 2X4 BK A/2	334820889	A-BLACK	GCP	PLR	M-R	1	2	-	4	PLANNED OBSOLESCENCE	SEE 334824889	34950-0811	34950-0821	34951-0831	34951-0841
						5	6	-	8						
MX150 ASSY BLD 2X4 BK A/4	334820892	A-BLACK	GCP	PLR	M-R	-	2	3	-	PLANNED OBSOLESCENCE	SEE 334824892	34950-0811	34950-0821	34951-0831	34951-0841
						5	-	-	8						
MX150 ASSY BLD 2X4 BK A/1	334820893	A-BLACK	GCP	PLR	M-R	1	2	3	4	PLANNED OBSOLESCENCE	SEE 334824893	34950-0811	34950-0821	34951-0831	34951-0841
						5	-	7	8						
MX150 ASSY BLD 2X4 BK A/4	334820894	A-BLACK	GCP	PLR	M-R	-	-	3	4	PLANNED OBSOLESCENCE	SEE 334824894	34950-0811	34950-0821	34951-0831	34951-0841
						5	-	7	-						
MX150 ASSY BLD 2X4 BK A/6	334820895	A-BLACK	GCP	PLR	M-R	-	-	3	-	PLANNED OBSOLESCENCE	SEE 334824895	34950-0811	34950-0821	34951-0831	34951-0841
						-	-	7	-						
MX150 ASSY BLD 2X4 BK A/3	334820896	A-BLACK	GCP	PLR	M-R	1	2	-	4	PLANNED OBSOLESCENCE	SEE 334824896	34950-0811	34950-0821	34951-0831	34951-0841
						5	-	7	-						
MX150 ASSY BLD 2X4 BK A/5	334820897	A-BLACK	GCP	PLR	M-R	-	-	-	4	PLANNED OBSOLESCENCE	SEE 334824897	34950-0811	34950-0821	34951-0831	34951-0841
						5	-	7	-						
MX150 ASSY BLD 2X4 BK A/7	334820898	A-BLACK	GCP	PLR	M-R	-	2	-	-	PLANNED OBSOLESCENCE	SEE 334824898	34950-0811	34950-0821	34951-0831	34951-0841
						-	-	-	-						
MX150 ASSY BLD 2X4 BK A/1	334820899	A-BLACK	GCP	PLR	M-R	1	-	3	4	PLANNED OBSOLESCENCE	SEE 334824899	34950-0811	34950-0821	34951-0831	34951-0841
						5	6	7	8						
MX150 ASSY BLD 2X4 BK A/8	334824801	A-BLACK	GCO	PLR	M-B	-	-	-	-	SALEABLE		34950-0811	34950-0821	34951-0831	34951-0841
						-	-	-	-						
MX150 ASSY BLD 2X4 LG B/8	334824802	B-LIGHT GRAY	GCO	PLR	M-B	-	-	-	-	SALEABLE		34950-0811	34950-0821	34951-0831	34951-0841
						-	-	-	-						
MX150 ASSY BLD 2X4 BR C/8	334824803	C-BROWN	GCO	PLR	M-B	-	-	-	-	NOT RECOMMENDED	SEE 334824852	34950-0811	34950-0821	34951-0831	34951-0841
						-	-	-	-						
MX150 ASSY BLD 2X4 GRD/8	334824804	D-GREEN	GCO	PLR	M-B	-	-	-	-	NOT RECOMMENDED	SEE 334824853	34950-0811	34950-0821	34951-0831	34951-0841
						-	-	-	-						
MX150 ASSY BLD 2X4 BK A/7	334824806	A-BLACK	GCP	PLR	M-B	-	-	-	4	SALEABLE		34950-0811	34950-0821	34951-0831	34951-0841
						-	-	-	-						
MX150 ASSY BLD 2X4 LG B/7	334824807	B-LIGHT GRAY	GCP	PLR	M-B	-	-	-	4	SALEABLE		34950-0811	34950-0821	34951-0831	34951-0841
						-	-	-	-						










ASSEMBLY DESCRIPTION	ASSEMBLY PART NUMBER	COMPONENT				BLOCKED TERMINALS				STATUS	COMMENT	OPTIONAL ATTACHMENTS SOLD SEPARATELY			
		THE PRESENCE OF AN ABBREVIATION INDICATES THE PRESENCE OF THAT COMPONENT				CAVITY WITH A NUMBER INDICATES BLOCKED TERMINAL POSITION CAVITY WITHOUT A NUMBER INDICATES OPEN TERMINAL POSITION						BACKSHELL WITH RIBS	BACKSHELL WITHOUT RIBS	90° ADAPTOR WITH RIBS	90° ADAPTOR WITHOUT RIBS
		HOUSING KEY/COLOR	GROMMET CAP	PLR	MAT SEAL										
MX150 ASSY BLD 2X4 BRC/7	334824808	C-BROWN	GCP	PLR	M-B	-	-	-	4	NOT RECOMMENDED	SEE 334824902	34950-0811	34950-0821	34951-0831	34951-0841
						-	-	-	-						
MX150 ASSY BLD 2X4 GRD/7	334824809	D-GREEN	GCP	PLR	M-B	-	-	-	4	NOT RECOMMENDED		34950-0811	34950-0821	34951-0831	34951-0841
						-	-	-	-						
MX150 ASSY BLD 2X4 BK A/6	334824811	A-BLACK	GCP	PLR	M-B	-	-	-	4	SALEABLE		34950-0811	34950-0821	34951-0831	34951-0841
						5	-	-	-						
MX150 ASSY BLD 2X4 LG B/6	334824812	B-LIGHT GRAY	GCP	PLR	M-B	-	-	-	4	SALEABLE		34950-0811	34950-0821	34951-0831	34951-0841
						5	-	-	-						
MX150 ASSY BLD 2X4 BRC/6	334824813	C-BROWN	GCP	PLR	M-B	-	-	-	4	NOT RECOMMENDED		34950-0811	34950-0821	34951-0831	34951-0841
						5	-	-	-						
MX150 ASSY BLD 2X4 GRD/6	334824814	D-GREEN	GCP	PLR	M-B	-	-	-	4	NOT RECOMMENDED		34950-0811	34950-0821	34951-0831	34951-0841
						5	-	-	-						
MX150 ASSY BLD 2X4 BK A/5	334824816	A-BLACK	GCP	PLR	M-B	1	-	-	4	SALEABLE		34950-0811	34950-0821	34951-0831	34951-0841
						5	-	-	-						
MX150 ASSY BLD 2X4 LG B/5	334824817	B-LIGHT GRAY	GCP	PLR	M-B	1	-	-	4	SALEABLE		34950-0811	34950-0821	34951-0831	34951-0841
						5	-	-	-						
MX150 ASSY BLD 2X4 BRC/5	334824818	C-BROWN	GCP	PLR	M-B	1	-	-	4	NOT RECOMMENDED		34950-0811	34950-0821	34951-0831	34951-0841
						5	-	-	-						
MX150 ASSY BLD 2X4 GRD/5	334824819	D-GREEN	GCP	PLR	M-B	1	-	-	4	NOT RECOMMENDED		34950-0811	34950-0821	34951-0831	34951-0841
						5	-	-	-						
MX150 ASSY BLD 2X4 BK A/4	334824821	A-BLACK	GCP	PLR	M-B	1	-	-	4	SALEABLE		34950-0811	34950-0821	34951-0831	34951-0841
						5	-	-	8						
MX150 ASSY BLD 2X4 LG B/4	334824822	B-LIGHT GRAY	GCP	PLR	M-B	1	-	-	4	SALEABLE		34950-0811	34950-0821	34951-0831	34951-0841
						5	-	-	8						
MX150 ASSY BLD 2X4 BRC/4	334824823	C-BROWN	GCP	PLR	M-B	1	-	-	4	NOT RECOMMENDED		34950-0811	34950-0821	34951-0831	34951-0841
						5	-	-	8						
MX150 ASSY BLD 2X4 GRD/4	334824824	D-GREEN	GCP	PLR	M-B	1	-	-	4	NOT RECOMMENDED		34950-0811	34950-0821	34951-0831	34951-0841
						5	-	-	8						
MX150 ASSY BLD 2X4 BK A/2	334824826	A-BLACK	GCP	PLR	M-B	1	2	3	-	SALEABLE		34950-0811	34950-0821	34951-0831	34951-0841
						-	6	7	8						
MX150 ASSY BLD 2X4 BK A/7	334824827	A-BLACK	GCP	PLR	M-B	-	-	-	-	SALEABLE		34950-0811	34950-0821	34951-0831	34951-0841
						-	-	-	8						
MX150 ASSY BLD 2X4 BK A/6	334824828	A-BLACK	GCP	PLR	M-B	-	-	3	-	SALEABLE		34950-0811	34950-0821	34951-0831	34951-0841
						5	-	-	-						
MX150 ASSY BLD 2X4 BK A/2	334824829	A-BLACK	GCP	PLR	M-B	-	2	3	4	SALEABLE		34950-0811	34950-0821	34951-0831	34951-0841
						5	6	7	-						
MX150 ASSY BLD 2X4 BK A/7	334824830	A-BLACK	GCP	PLR	M-B	-	-	-	-	SALEABLE		34950-0811	34950-0821	34951-0831	34951-0841
						-	6	-	-						
MX150 ASSY BLD 2X4 BK A/5	334824831	A-BLACK	GCP	PLR	M-B	-	-	3	-	SALEABLE		34950-0811	34950-0821	34951-0831	34951-0841
						5	6	-	-						
MX150 ASSY BLD 2X4 BK A/5	334824832	A-BLACK	GCP	PLR	M-B	-	-	-	-	SALEABLE		34950-0811	34950-0821	34951-0831	34951-0841
						5	6	-	8						
MX150 ASSY BLD 2X4 BK A/5	334824833	A-BLACK	GCP	PLR	M-B	1	-	3	-	SALEABLE		34950-0811	34950-0821	34951-0831	34951-0841
						5	-	-	-						
MX150 ASSY BLD 2X4 BK A/0	334824834	A-BLACK	GCP	PLR	M-B	1	2	3	4	SALEABLE		34950-0811	34950-0821	34951-0831	34951-0841
						5	6	7	8						
MX150 ASSY BLD 2X4 BK A/6	334824835	A-BLACK	GCP	PLR	M-B	-	-	-	-	SALEABLE		34950-0811	34950-0821	34951-0831	34951-0841
						-	-	7	8						
MX150 ASSY BLD 2X4 BK A/3	334824836	A-BLACK	GCP	PLR	M-B	-	2	3	-	SALEABLE		34950-0811	34950-0821	34951-0831	34951-0841
						-	6	7	8						
MX150 ASSY BLD 2X4 BK A/6	334824837	A-BLACK	GCP	PLR	M-B	1	-	-	4	SALEABLE		34950-0811	34950-0821	34951-0831	34951-0841
						-	-	-	-						
MX150 ASSY BLD 2X4 BK A/2	334824838	A-BLACK	GCP	PLR	M-B	-	2	3	-	SALEABLE		34950-0811	34950-0821	34951-0831	34951-0841
						5	6	7	8						


ASSEMBLY DESCRIPTION	ASSEMBLY PART NUMBER	COMPONENT				BLOCKED TERMINALS				STATUS	COMMENT	OPTIONAL ATTACHMENTS SOLD SEPARATELY			
		THE PRESENCE OF AN ABBREVIATION INDICATES THE PRESENCE OF THAT COMPONENT				CAVITY WITH A NUMBER INDICATES BLOCKED TERMINAL POSITION CAVITY WITHOUT A NUMBER INDICATES OPEN TERMINAL POSITION						BACKSHELL WITH RIBS	BACKSHELL WITHOUT RIBS	90° ADAPTOR WITH RIBS	90° ADAPTOR WITHOUT RIBS
		HOUSING KEY/COLOR	GROMMET CAP	PLR	MAT SEAL										
MX150 ASSY BLD 2X4 LG B/7	334824839	B-LIGHT GRAY	GCP	PLR	M-B	-	-	-	-	SALEABLE		34950-0811	34950-0821	34951-0831	34951-0841
						-	-	-	8						
MX150 ASSY BLD 2X4 BK A/3	334824840	A-BLACK	GCP	PLR	M-B	-	2	3	-	SALEABLE		34950-0811	34950-0821	34951-0831	34951-0841
						5	6	-	8						
MX150 ASSY BLD 2X4 BK A/6	334824841	A-BLACK	GCP	PLR	M-B	-	-	-	-	SALEABLE		34950-0811	34950-0821	34951-0831	34951-0841
						-	6	7	-						
MX150 ASSY BLD 2X4 BK A/7	334824842	A-BLACK	GCP	PLR	M-B	-	-	-	-	SALEABLE		34950-0811	34950-0821	34951-0831	34951-0841
						-	-	7	-						
MX150 ASSY BLD 2X4 BK A/6	334824843	A-BLACK	GCP	PLR	M-B	-	-	-	4	SALEABLE		34950-0811	34950-0821	34951-0831	34951-0841
						-	-	7	-						
MX150 ASSY BLD 2X4 BK A/6	334824844	A-BLACK	GCP	PLR	M-B	-	-	3	-	SALEABLE		34950-0811	34950-0821	34951-0831	34951-0841
						-	6	-	-						
MX150 ASSY BLD 2X4 BK A/3	334824845	A-BLACK	GCP	PLR	M-B	-	2	3	4	SALEABLE		34950-0811	34950-0821	34951-0831	34951-0841
						5	6	-	-						
MX150 ASSY BLD 2X4 BK A/4	334824846	A-BLACK	GCP	PLR	M-B	-	-	-	4	SALEABLE		34950-0811	34950-0821	34951-0831	34951-0841
						5	-	7	8						
MX150 ASSY BLD 2X4 LG B/0	334824847	B-LIGHT GRAY	GCP	PLR	M-B	1	2	3	4	SALEABLE		34950-0811	34950-0821	34951-0831	34951-0841
						5	6	7	8						
MX150 ASSY BLD 2X4 BK A/6	334824848	A-BLACK	GCP	PLR	M-B	1	-	-	-	SALEABLE		34950-0811	34950-0821	34951-0831	34951-0841
						5	-	-	-						
MX150 ASSY BLD 2X4 LG B/6	334824849	B-LIGHT GRAY	GCP	PLR	M-B	1	-	-	-	SALEABLE		34950-0811	34950-0821	34951-0831	34951-0841
						-	6	-	-						
MX150 ASSY BLD 2X4 YW A/6	334824850	A-YELLOW	GCP	PLR	M-B	1	-	-	4	SALEABLE		34950-0811	34950-0821	34951-0831	34951-0841
						-	-	-	-						
MX150 ASSY BLD 2X4 YW A/8	334824851	A-YELLOW	GCO	PLR	M-B	-	-	-	-	SALEABLE		34950-0811	34950-0821	34951-0831	34951-0841
						-	-	-	-						
MX150 ASSY BLD 2X4 DG C/8	334824852	C-DARK GRAY	GCO	PLR	M-B	-	-	-	-	SALEABLE		34950-0811	34950-0821	34951-0831	34951-0841
						-	-	-	-						
MX150 ASSY BLD 2X4 SG D/8	334824853	D-STONE GRAY	GCO	PLR	M-B	-	-	-	-	SALEABLE		34950-0811	34950-0821	34951-0831	34951-0841
						-	-	-	-						
MX150 ASSY BLD 2X4 BK A/4	334824854	A-BLACK	GCP	PLR	M-B	1	2	3	4	SALEABLE		34950-0811	34950-0821	34951-0831	34951-0841
						-	-	-	-						
MX150 ASSY BLD 2X4 BK A/2	334824855	A-BLACK	GCP	PLR	M-B	1	2	-	-	SALEABLE		34950-0811	34950-0821	34951-0831	34951-0841
						5	6	7	8						
MX150 ASSY BLD 2X4 BK A/6	334824856	A-BLACK	GCP	PLR	M-B	1	2	-	-	SALEABLE		34950-0811	34950-0821	34951-0831	34951-0841
						-	-	-	-						
MX150 ASSY BLD 2X4 BK A/4	334824857	A-BLACK	GCP	PLR	M-B	1	2	3	-	SALEABLE		34950-0811	34950-0821	34951-0831	34951-0841
						5	-	-	-						
MX150 ASSY BLD 2X4 BK A/2	334824858	A-BLACK	GCP	PLR	M-B	1	2	3	4	SALEABLE		34950-0811	34950-0821	34951-0831	34951-0841
						5	-	-	8						
MX150 ASSY BLD 2X4 BK A/3	334824859	A-BLACK	GCP	PLR	M-B	1	-	3	-	SALEABLE		34950-0811	34950-0821	34951-0831	34951-0841
						5	6	7	-						
MX150 ASSY BLD 2X4 BK A/2	334824860	A-BLACK	GCP	PLR	M-B	1	2	3	4	SALEABLE		34950-0811	34950-0821	34951-0831	34951-0841
						5	6	-	-						
MX150 ASSY BLD 2X4 BK A/4	334824861	A-BLACK	GCP	PLR	M-B	1	2	3	-	SALEABLE		34950-0811	34950-0821	34951-0831	34951-0841
						-	6	-	-						
MX150 ASSY BLD 2X4 BK A/6	334824862	A-BLACK	GCP	PLR	M-B	1	-	-	-	SALEABLE		34950-0811	34950-0821	34951-0831	34951-0841
						-	6	-	-						
MX150 ASSY BLD 2X4 BK A/4	334824863	A-BLACK	GCP	PLR	M-B	1	-	-	-	SALEABLE		34950-0811	34950-0821	34951-0831	34951-0841
						-	6	7	8						
MX150 ASSY BLD 2X4 BK A/2	334824864	A-BLACK	GCP	PLR	M-B	-	-	3	4	SALEABLE		34950-0811	34950-0821	34951-0831	34951-0841
						5	6	7	8						
MX150 ASSY BLD 2X4 BK A/5	334824865	A-BLACK	GCP	PLR	M-B	-	-	-	4	SALEABLE		34950-0811	34950-0821	34951-0831	34951-0841
						-	-	7	8						

ASSEMBLY DESCRIPTION	ASSEMBLY PART NUMBER	COMPONENT				BLOCKED TERMINALS				STATUS	COMMENT	OPTIONAL ATTACHMENTS SOLD SEPARATELY			
		THE PRESENCE OF AN ABBREVIATION INDICATES THE PRESENCE OF THAT COMPONENT				CAVITY WITH A NUMBER INDICATES BLOCKED TERMINAL POSITION CAVITY WITHOUT A NUMBER INDICATES OPEN TERMINAL POSITION						BACKSHELL WITH RIBS	BACKSHELL WITHOUT RIBS	90° ADAPTOR WITH RIBS	90° ADAPTOR WITHOUT RIBS
		HOUSING KEY/COLOR	GROMMET CAP	PLR	MAT SEAL										
MX150 ASSY BLD 2X4 BK A/3	334824866	A-BLACK	GCP	PLR	M-B	-	-	-	4	SALEABLE		34950-0811	34950-0821	34951-0831	34951-0841
						5	6	7	8						
MX150 ASSY BLD 2X4 BK A/2	334824867	A-BLACK	GCP	PLR	M-B	-	2	3	4	SALEABLE		34950-0811	34950-0821	34951-0831	34951-0841
						-	6	7	8						
MX150 ASSY BLD 2X4 BK A/5	334824868	A-BLACK	GCP	PLR	M-B	-	-	-	-	SALEABLE		34950-0811	34950-0821	34951-0831	34951-0841
						5	6	7	-						
MX150 ASSY BLD 2X4 BK A/6	334824869	A-BLACK	GCP	PLR	M-B	-	-	3	4	SALEABLE		34950-0811	34950-0821	34951-0831	34951-0841
						-	-	-	-						
MX150 ASSY BLD 2X4 BK A/5	334824870	A-BLACK	GCP	PLR	M-B	-	-	-	-	SALEABLE		34950-0811	34950-0821	34951-0831	34951-0841
						-	6	7	8						
MX150 ASSY BLD 2X4 LG B/6	334824871	B-LIGHT GRAY	GCP	PLR	M-B	-	-	-	-	SALEABLE		34950-0811	34950-0821	34951-0831	34951-0841
						-	-	7	8						
MX150 ASSY BLD 2X4 BK A/6	334824872	A-BLACK	GCP	PLR	M-B	1	-	-	-	SALEABLE		34950-0811	34950-0821	34951-0831	34951-0841
						-	-	-	8						
MX150 ASSY BLD 2X4 BK A/6	334824873	A-BLACK	GCP	PLR	M-B	-	-	-	-	SALEABLE		34950-0811	34950-0821	34951-0831	34951-0841
						-	6	-	8						
MX150 ASSY BLD 2X4 BK A/6	334824874	A-BLACK	GCP	PLR	M-B	-	2	-	-	SALEABLE		34950-0811	34950-0821	34951-0831	34951-0841
						5	-	-	-						
MX150 ASSY BLD 2X4 BK A/7	334824875	A-BLACK	GCP	PLR	M-B	-	-	-	-	SALEABLE		34950-0811	34950-0821	34951-0831	34951-0841
						5	-	-	-						
MX150 ASSY BLD 2X4 LG B/5	334824876	B-LIGHT GRAY	GCP	PLR	M-B	1	-	3	-	SALEABLE		34950-0811	34950-0821	34951-0831	34951-0841
						-	-	-	8						
MX150 ASSY BLD 2X4 LG B/6	334824877	B-LIGHT GRAY	GCP	PLR	M-B	-	-	3	-	SALEABLE		34950-0811	34950-0821	34951-0831	34951-0841
						-	-	-	8						
MX150 ASSY BLD 2X4 LG B/7	334824878	B-LIGHT GRAY	GCP	PLR	M-B	1	-	-	-	SALEABLE		34950-0811	34950-0821	34951-0831	34951-0841
						-	-	-	-						
MX150 ASSY BLD 2X4 BK A/2	334824879	A-BLACK	GCP	PLR	M-B	1	2	3	4	SALEABLE		34950-0811	34950-0821	34951-0831	34951-0841
						5	-	7	-						
MX150 ASSY BLD 2X4 BK A/7	334824880	A-BLACK	GCP	PLR	M-B	1	-	-	-	SALEABLE		34950-0811	34950-0821	34951-0831	34951-0841
						-	-	-	-						
MX150 ASSY BLD 2X4 BK A/6	334824881	A-BLACK	GCP	PLR	M-B	-	-	-	-	SALEABLE		34950-0811	34950-0821	34951-0831	34951-0841
						5	-	-	8						
MX150 ASSY BLD 2X4 BK A/6	334824882	A-BLACK	GCP	PLR	M-B	-	-	-	4	SALEABLE		34950-0811	34950-0821	34951-0831	34951-0841
						-	6	-	-						
MX150 ASSY BLD 2X4 BK A/6	334824883	A-BLACK	GCP	PLR	M-B	1	-	-	-	SALEABLE		34950-0811	34950-0821	34951-0831	34951-0841
						-	-	7	-						
MX150 ASSY BLD 2X4 BK A/3	334824884	A-BLACK	GCP	PLR	M-B	1	2	3	4	SALEABLE		34950-0811	34950-0821	34951-0831	34951-0841
						-	-	7	-						
MX150 ASSY BLD 2X4 BK A/3	334824885	A-BLACK	GCP	PLR	M-B	1	2	-	-	SALEABLE		34950-0811	34950-0821	34951-0831	34951-0841
						5	6	-	8						
MX150 ASSY BLD 2X4 BK A/5	334824886	A-BLACK	GCP	PLR	M-B	-	2	3	-	SALEABLE		34950-0811	34950-0821	34951-0831	34951-0841
						-	-	-	8						
MX150 ASSY BLD 2X4 BK A/3	334824887	A-BLACK	GCP	PLR	M-B	1	-	3	4	SALEABLE		34950-0811	34950-0821	34951-0831	34951-0841
						-	-	7	8						
MX150 ASSY BLD 2X4 BK A/5	334824888	A-BLACK	GCP	PLR	M-B	-	-	-	4	SALEABLE		34950-0811	34950-0821	34951-0831	34951-0841
						5	6	-	-						
MX150 ASSY BLD 2X4 BK A/2	334824889	A-BLACK	GCP	PLR	M-B	1	2	-	4	SALEABLE		34950-0811	34950-0821	34951-0831	34951-0841
						5	6	-	8						
MX150 ASSY BLD 2X4 BK A/6	334824890	A-BLACK	GCP	PLR	M-B	-	-	-	4	SALEABLE		34950-0811	34950-0821	34951-0831	34951-0841
						-	-	-	8						
MX150 ASSY BLD 2X4 BK A/5	334824891	A-BLACK	GCP	PLR	M-B	-	-	-	4	SALEABLE		34950-0811	34950-0821	34951-0831	34951-0841
						5	-	-	8						
MX150 ASSY BLD 2X4 BK A/4	334824892	A-BLACK	GCP	PLR	M-B	-	2	3	-	SALEABLE		34950-0811	34950-0821	34951-0831	34951-0841
						5	-	-	8						

ASSEMBLY DESCRIPTION	ASSEMBLY PART NUMBER	COMPONENT				BLOCKED TERMINALS				STATUS	COMMENT	OPTIONAL ATTACHMENTS SOLD SEPARATELY			
		THE PRESENCE OF AN ABBREVIATION INDICATES THE PRESENCE OF THAT COMPONENT				CAVITY WITH A NUMBER INDICATES BLOCKED TERMINAL POSITION CAVITY WITHOUT A NUMBER INDICATES OPEN TERMINAL POSITION						BACKSHELL WITH RIBS	BACKSHELL WITHOUT RIBS	90° ADAPTOR WITH RIBS	90° ADAPTOR WITHOUT RIBS
		HOUSING KEY/COLOR	GROMMET CAP	PLR	MAT SEAL										
MX150 ASSY BLD 2X4 BK A/1	334824893	A-BLACK	GCP	PLR	M-B	1	2	3	4	SALEABLE		34950-0811	34950-0821	34951-0831	34951-0841
						5	-	7	8						
MX150 ASSY BLD 2X4 BK A/4	334824894	A-BLACK	GCP	PLR	M-B	-	-	3	4	SALEABLE		34950-0811	34950-0821	34951-0831	34951-0841
						5	-	7	-						
MX150 ASSY BLD 2X4 BK A/6	334824895	A-BLACK	GCP	PLR	M-B	-	-	3	-	SALEABLE		34950-0811	34950-0821	34951-0831	34951-0841
						-	-	7	-						
MX150 ASSY BLD 2X4 BK A/3	334824896	A-BLACK	GCP	PLR	M-B	1	2	-	4	SALEABLE		34950-0811	34950-0821	34951-0831	34951-0841
						5	-	7	-						
MX150 ASSY BLD 2X4 BK A/5	334824897	A-BLACK	GCP	PLR	M-B	-	-	-	4	SALEABLE		34950-0811	34950-0821	34951-0831	34951-0841
						5	-	7	-						
MX150 ASSY BLD 2X4 BK A/7	334824898	A-BLACK	GCP	PLR	M-B	-	2	-	-	SALEABLE		34950-0811	34950-0821	34951-0831	34951-0841
						-	-	-	-						
MX150 ASSY BLD 2X4 BK A/1	334824899	A-BLACK	GCP	PLR	M-B	1	-	3	4	SALEABLE		34950-0811	34950-0821	34951-0831	34951-0841
						5	6	7	8						
MX150 ASSY BLD 2X4 BK A/4	334824900	A-BLACK	GCP	PLR	M-B	-	-	-	-	SALEABLE		34950-0811	34950-0821	34951-0831	34951-0841
						5	6	7	8						
MX150 ASSY BLD 2X4 BK A/7	334824901	A-BLACK	GCP	PLR	M-B	-	-	3	-	SALEABLE		34950-0811	34950-0821	34951-0831	34951-0841
						-	-	-	-						
MX150 ASSY BLD 2X4 DG C/7	334824902	C-DARK GRAY	GCP	PLR	M-B	-	-	-	4	SALEABLE		34950-0811	34950-0821	34951-0831	34951-0841
						-	-	-	-						
MX150 ASSY BLD 2X4 BK A/6	334825000	A-BLACK	GCP	PLR	M-B	-	2	-	-	SALEABLE		34950-0811	34950-0821	34951-0831	34951-0841
						-	-	-	8						
MX150 ASSY BLD 2X4 BK A/8	334825001	A-BLACK	GCO	PLR	M-B	-	-	-	-	SALEABLE		34950-0811	34950-0821	34951-0831	34951-0841
						-	-	-	-						
MX150 ASSY BLD 2X4 BK A/2	334825002	A-BLACK	GCP	PLR	M-B	1	2	3	-	SALEABLE		34950-0811	34950-0821	34951-0831	34951-0841
						5	6	-	8						
MX150 ASSY BLD 2X4 BK A/5	334825003	A-BLACK	GCP	PLR	M-B	-	-	-	-	SALEABLE		34950-0811	34950-0821	34951-0831	34951-0841
						5	6	7	-						
MX150 ASSY BLD 2X4 BK A/5	334825004	A-BLACK	GCP	PLR	M-B	-	-	-	-	SALEABLE		34950-0811	34950-0821	34951-0831	34951-0841
						-	6	7	8						
MX150 ASSY BLD 2X4 BK A/3	334825005	A-BLACK	GCP	PLR	M-B	1	-	-	-	SALEABLE		34950-0811	34950-0821	34951-0831	34951-0841
						5	6	7	8						


SHEET DESCRIPTION	
CONFIGURATIONS	

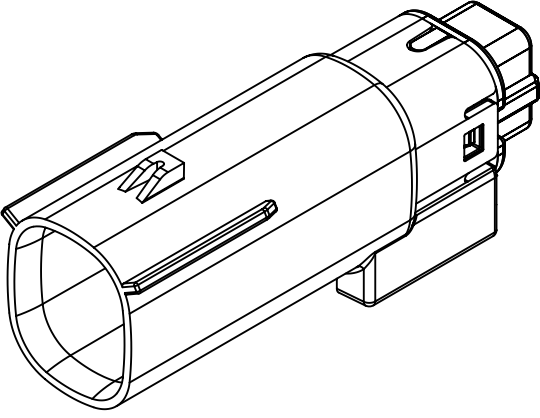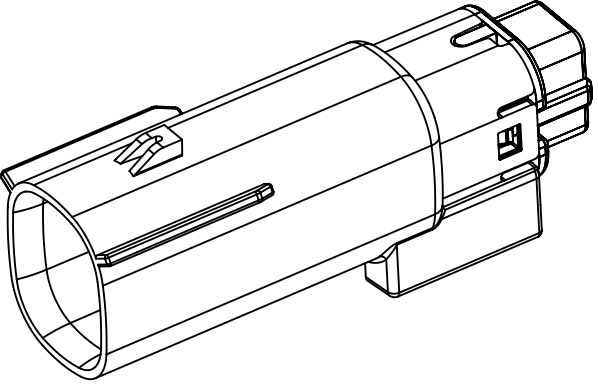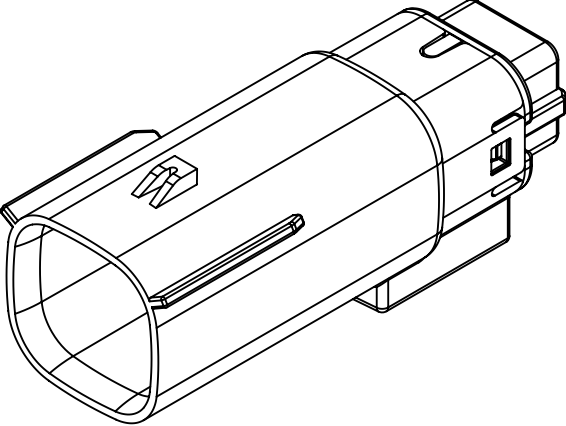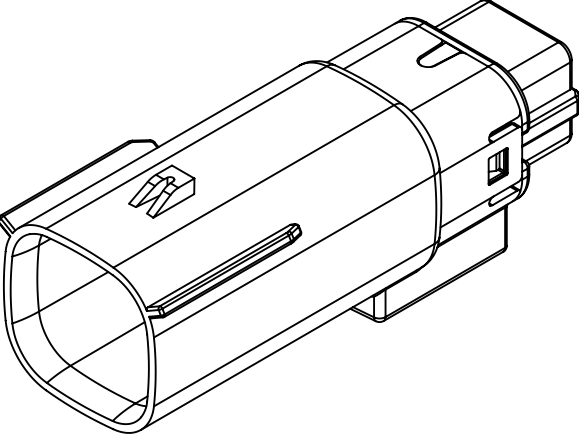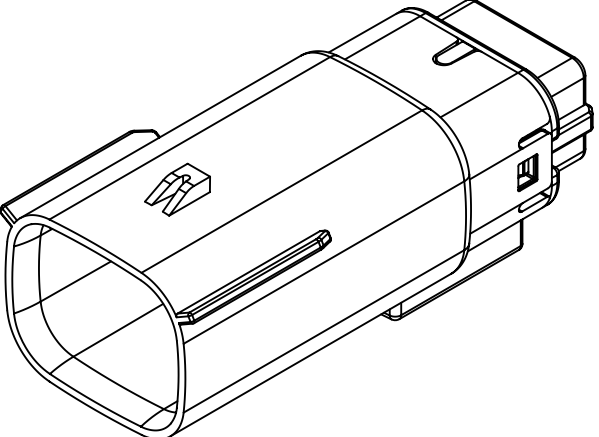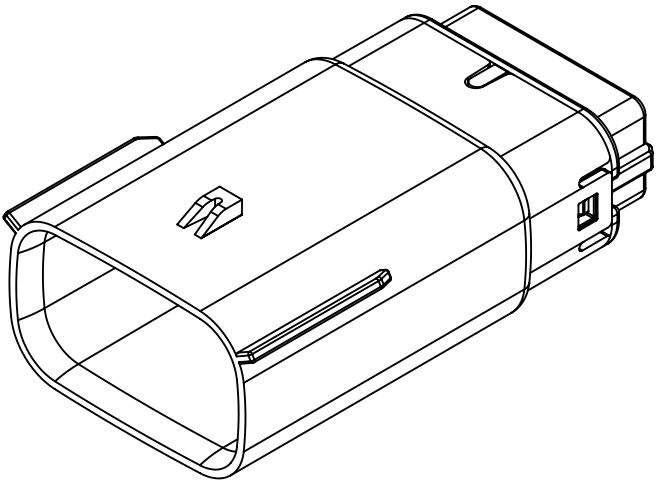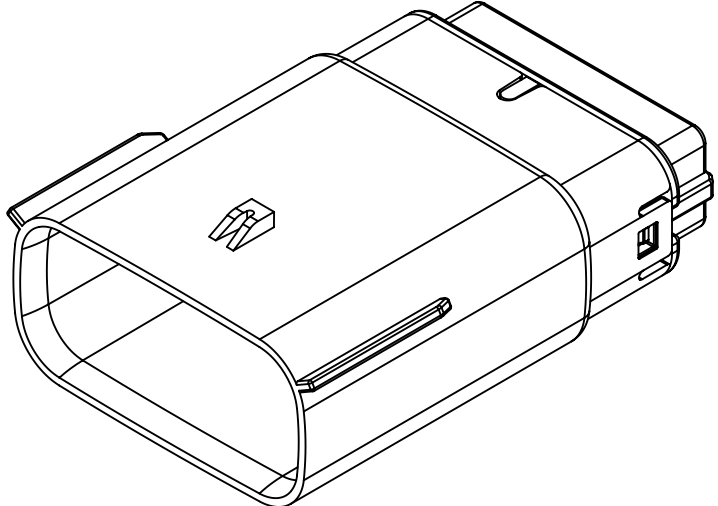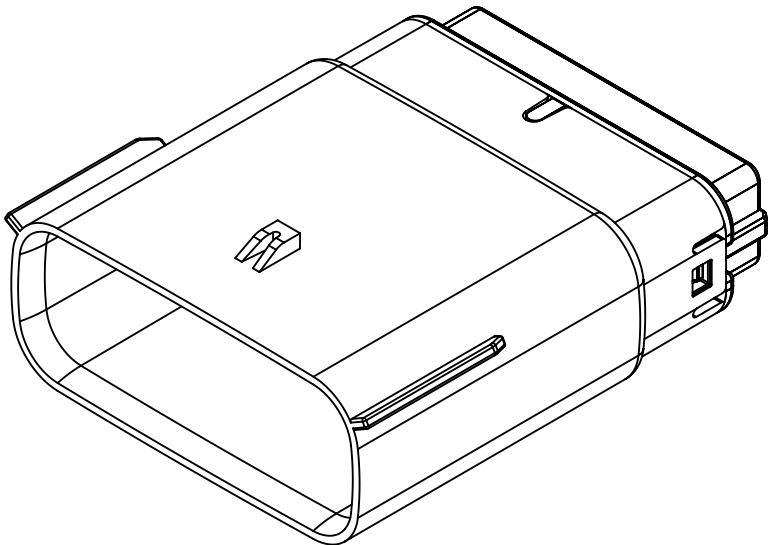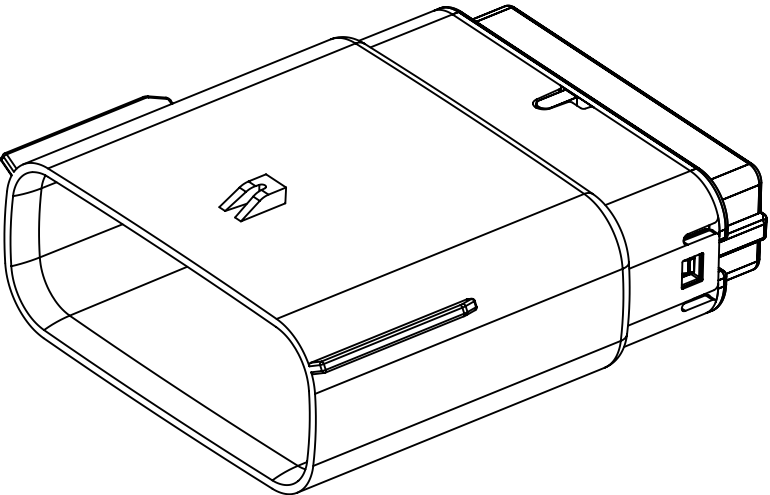		
2X2 - STANDARD (STD)	2X2 - UL V0*	
		
2X3 - STANDARD (STD)		2X3 - LENGTHENED
		
2X4 - STANDARD (STD)		
		
2X6 - STANDARD (STD)		
		
2X8 - STANDARD (STD)		
		
2X10 - STANDARD (STD)	2X10 - UL V0*	
DOCUMENT STATUS	P1	RELEASE DATE
		2018/02/16 22:02:26

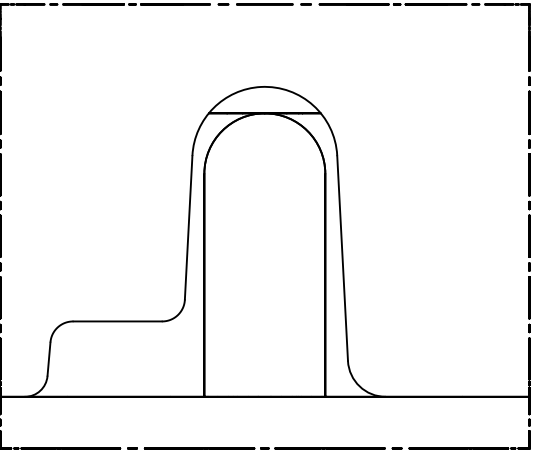


UL V0 UNIQUE FEATURE
Partial1
SCALE 10:1

* MINOR GEOMETRY CHANGE THAN STANDARD CONFIGURATION.
SEE NOTE 2a FOR MORE INFORMATION

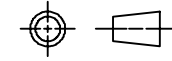
SYMBOLS	THIS DRAWING CONTAINS INFORMATION THAT IS PROPRIETARY TO MOLEX ELECTRONIC TECHNOLOGIES, LLC AND SHOULD NOT BE USED WITHOUT WRITTEN PERMISSION																			
	DIMENSION UNITS		SCALE		CURRENT REV DESC: EC NO: 171650 DRWN: PMANJUNATHAC 2018/01/03 CHK'D: MVANSLAMBROU 2018/02/16 APPR: MVANSLAMBROU 2018/02/16 INITIAL REVISION: DRWN: APROFFITT 2014/04/28 APPR: VKOSHY 2014/05/14			molex MX150 BLADE DUAL ROW SEALED ASSEMBLY MAT SEAL												
	mm		1.5:1																	
	GENERAL TOLERANCES (UNLESS SPECIFIED)							PRODUCT CUSTOMER DRAWING												
	ANGULAR TOL ± 1.0 °																			
	4 PLACES		±										DOCUMENT NUMBER		DOC TYPE		DOC PART		REVISION	
	3 PLACES		±																	
	2 PLACES		± 0.1										SD-33482-0001		PSD		001		E2	
	1 PLACE		± 0.2																	
	0 PLACES		±										MATERIAL NUMBER		CUSTOMER		SHEET NUMBER			
	DRAFT WHERE APPLICABLE MUST REMAIN WITHIN DIMENSIONS																			
THIRD ANGLE PROJECTION		DRAWING		SERIES		GENERAL MARKET														
		A1-SIZE		33482																

SHEET DESCRIPTION
KEY CONFIGURATIONS CONT.


2X6

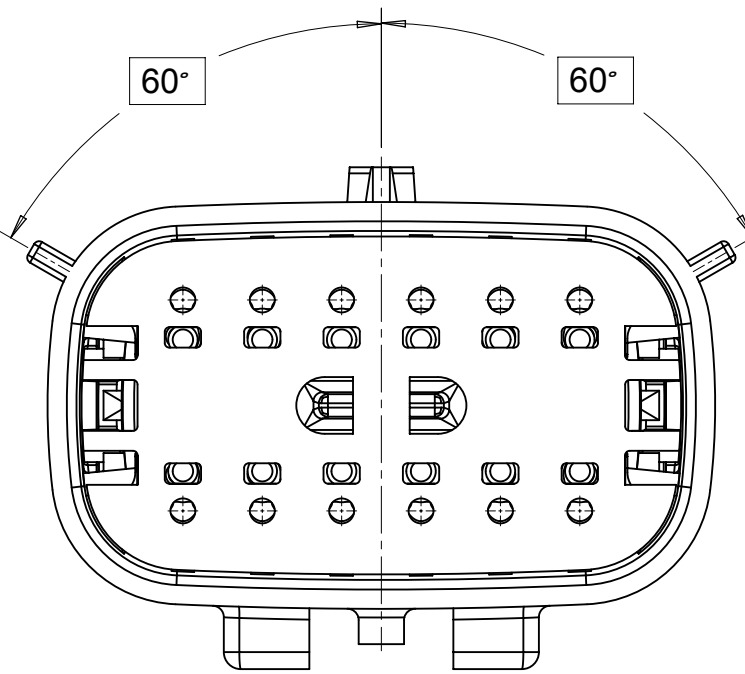


KEY A

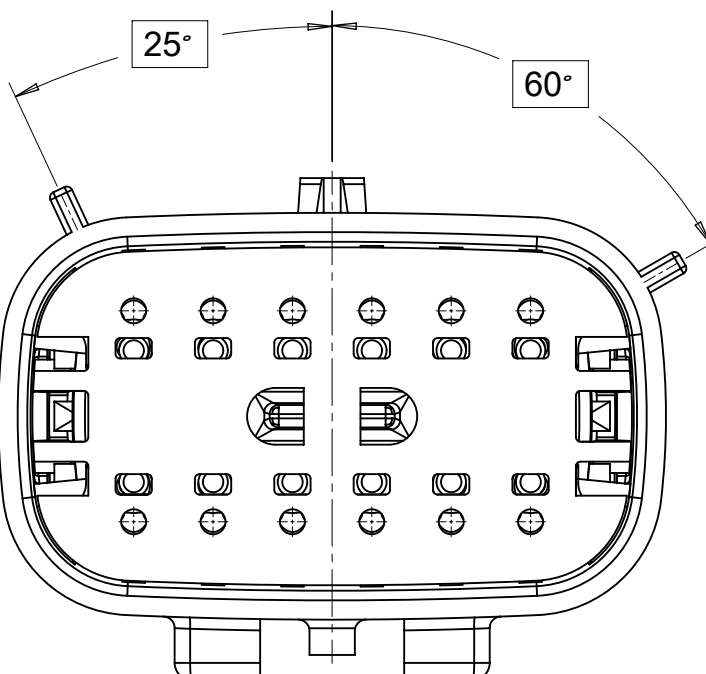

KEY B

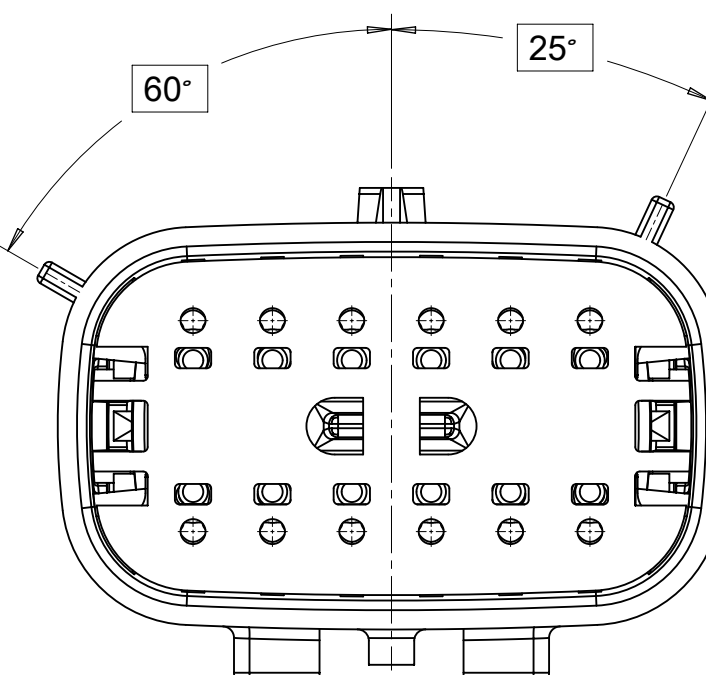


KEY C

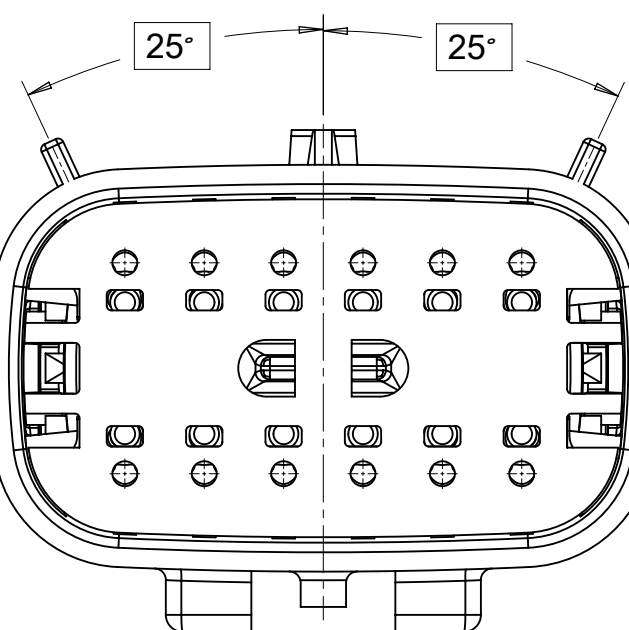


KEY D


2X8

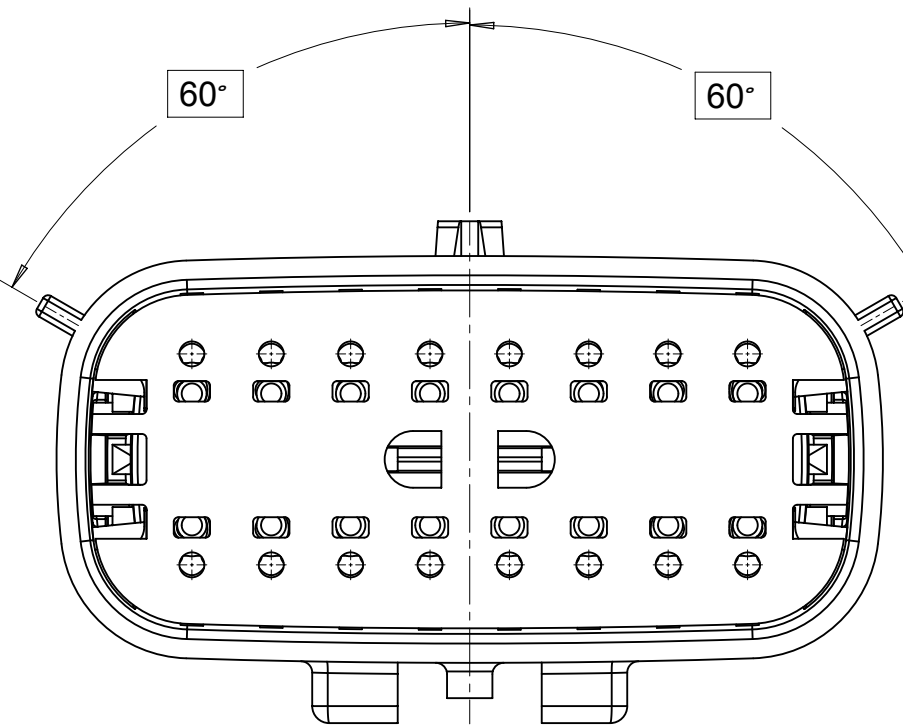


KEY A

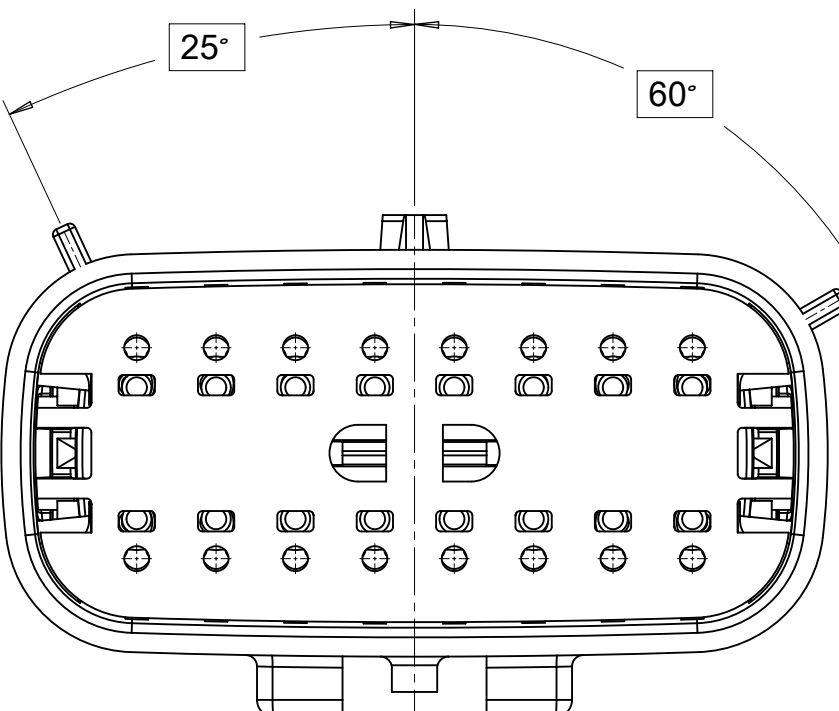


1453

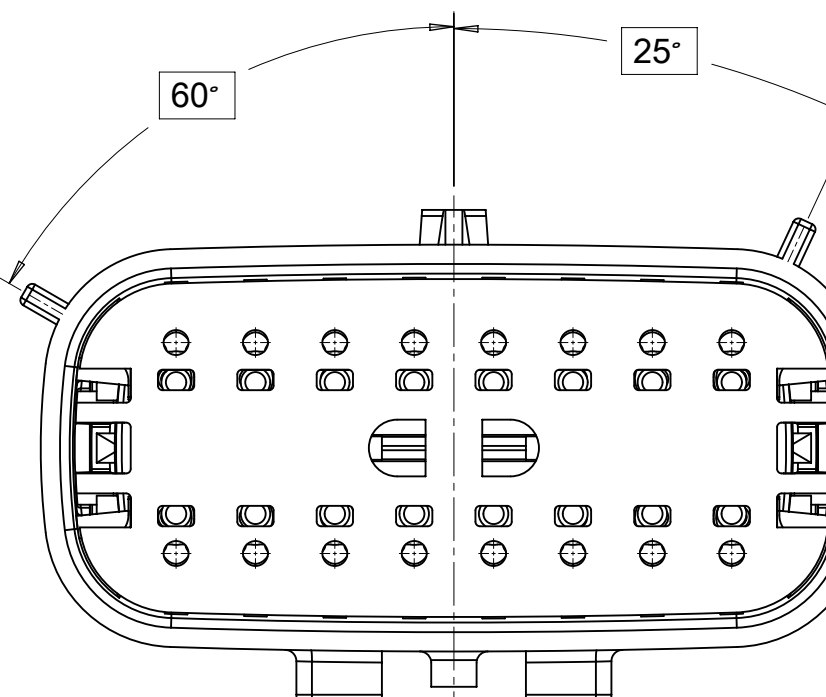


100

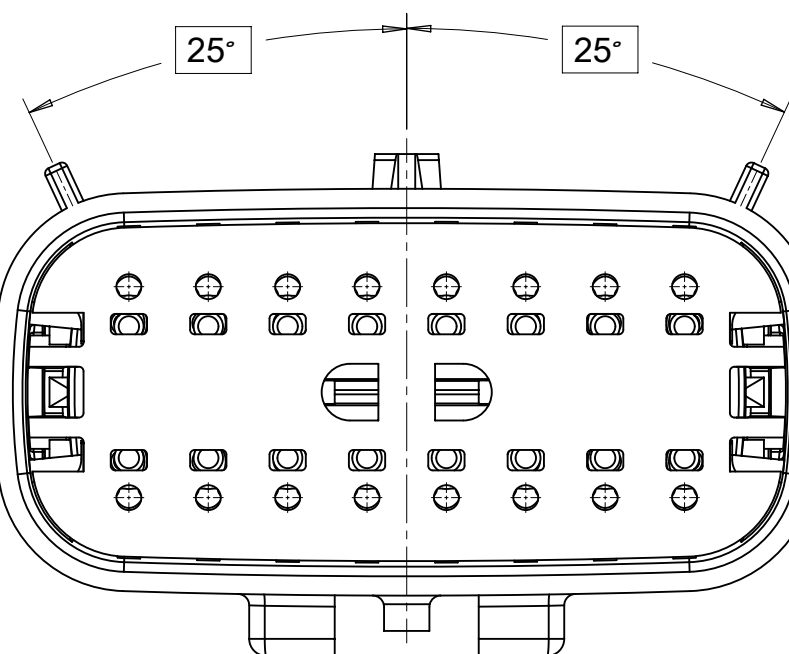


KEY D

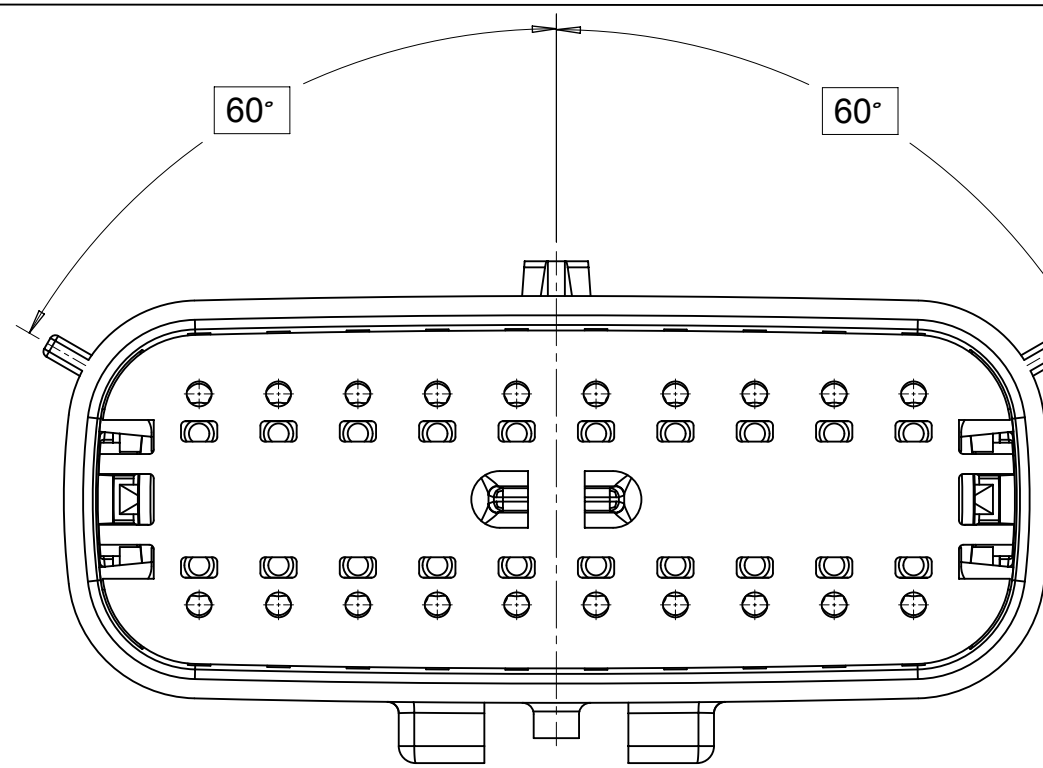 $2X$ 


KEY :

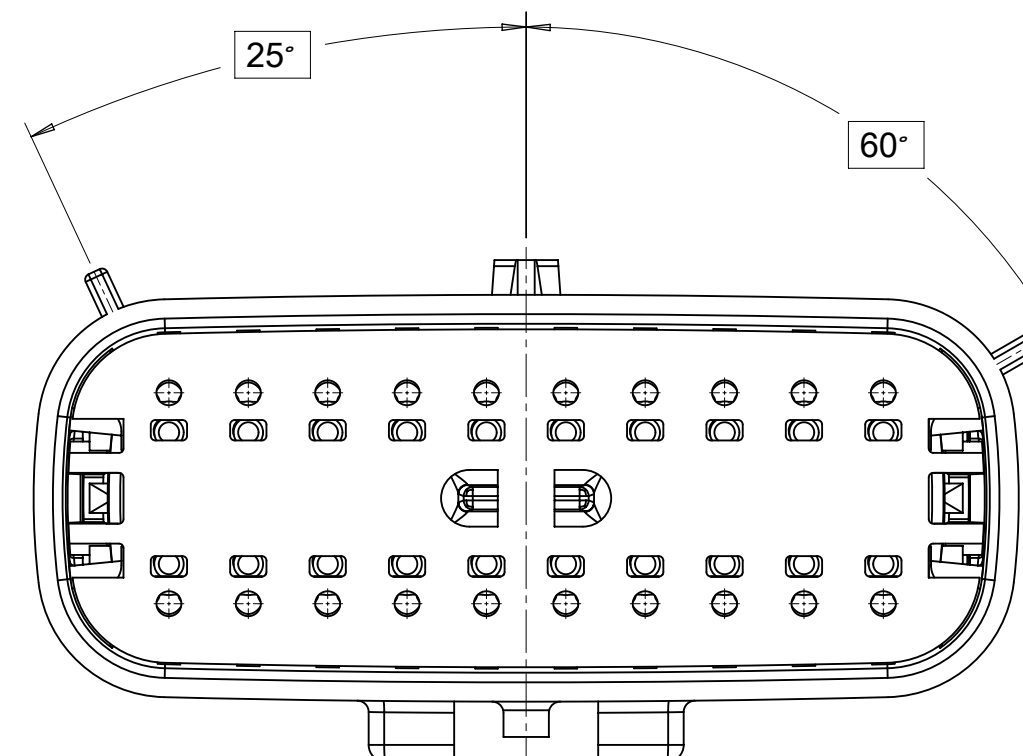

KEY I

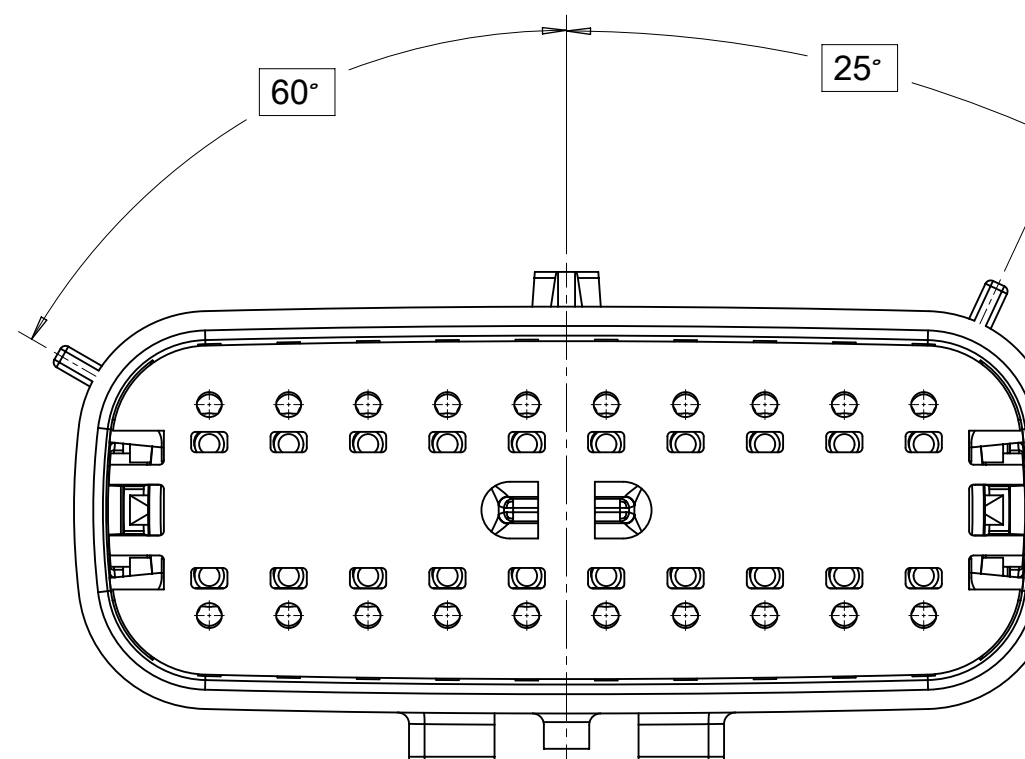

KEY :

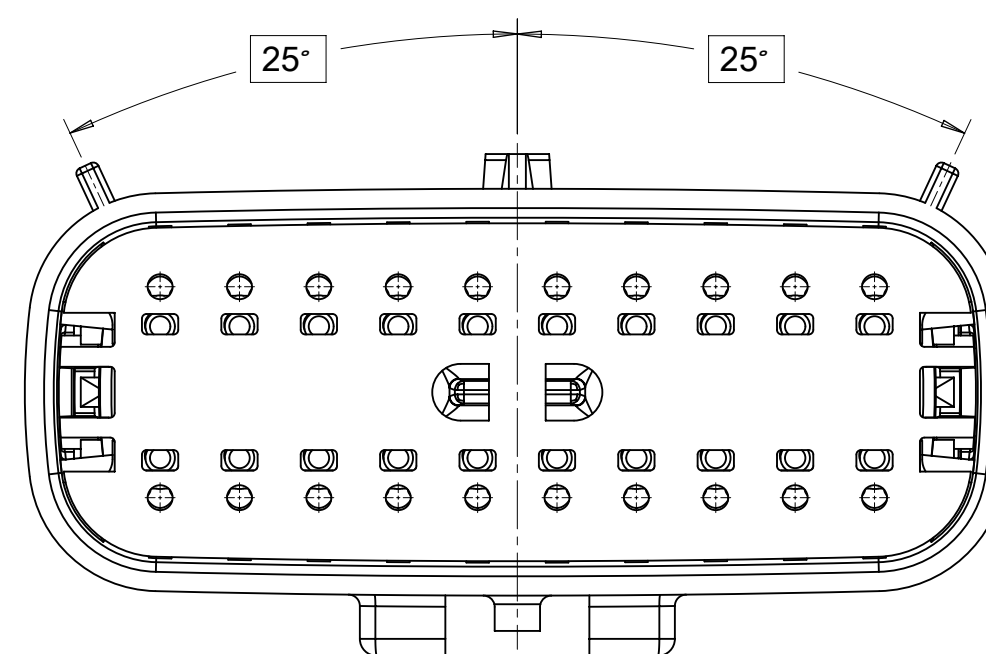


KFYI

SYMBOLS		THIS DRAWING CONTAINS INFORMATION THAT IS PROPRIETARY TO MOLEX ELECTRONIC TECHNOLOGIES, LLC AND SHOULD NOT BE USED WITHOUT WRITTEN PERMISSION											
DIMENSION UNITS		SCALE		CURRENT REV DESC:				molex					
mm		3:1											
GENERAL TOLERANCES (UNLESS SPECIFIED)		EC NO: 171650				MX150 BLADE DUAL ROW SEALED ASSEMBLY MAT SEAL							
ANGULAR TOL ± 1.0°		DRWN: PMANJUNATHAC 2018/01/03											
4 PLACES ±		CHK'D: MVANSLAMBROU 2018/02/16											
3 PLACES ±		APPR: MVANSLAMBROU 2018/02/16				PRODUCT CUSTOMER DRAWING							
2 PLACES ± 0.1		INITIAL REVISION:											
1 PLACE ± 0.2		DRWN: APROFFITT 2014/04/28				DOCUMENT NUMBER		DOC TYPE		DOC PART		REVISION	
0 PLACES ±		APPR: VKOSHY 2014/05/14				SD-33482-0001		PSD		001		E2	
DRAFT WHERE APPLICABLE MUST REMAIN WITHIN DIMENSIONS		THIRD ANGLE PROJECTION		DRAWING		SERIES		MATERIAL NUMBER		CUSTOMER		SHEET NUMBER	
				A1-SIZE		33482				GENERAL MARKET		4 OF 11	

DOCUMENT STATUS	P1	RELEASE DATE	2018/02/16	22:02:26
-----------------	----	--------------	------------	----------

DOCUMENT NUMBER		DOC TYPE	DOC PART	REVISION
SD-33482-0001		PSD	001	E2
MATERIAL NUMBER	CUSTOMER		SHEET NUMBER	
	GENERAL MARKET		5 OF 11	


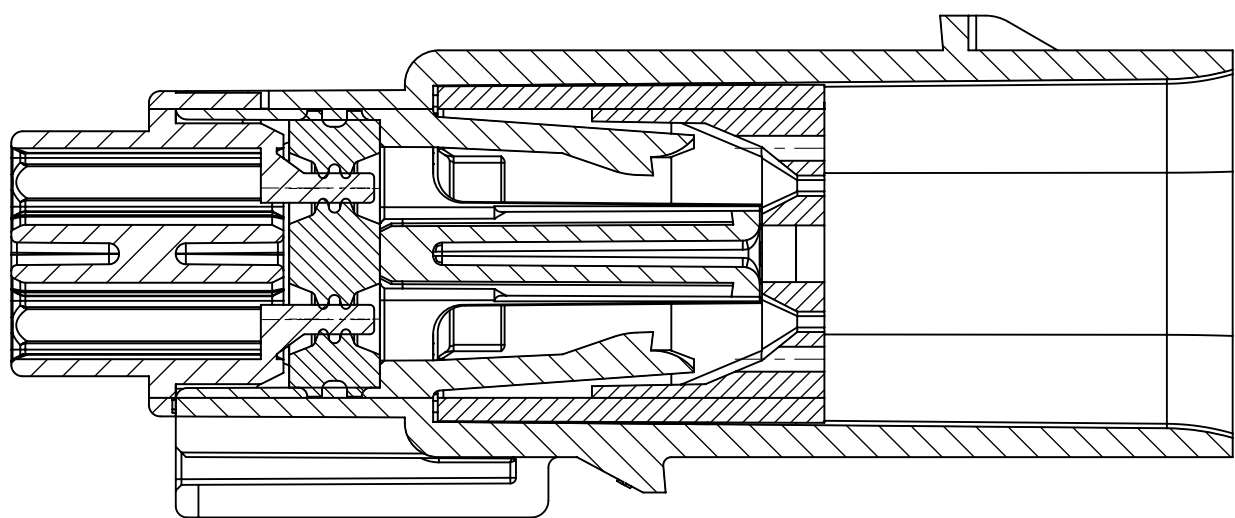


SECTION V-V

SYMBOLS		THIS DRAWING CONTAINS INFORMATION THAT IS PROPRIETARY TO MOLEX ELECTRONIC TECHNOLOGIES, LLC AND SHOULD NOT BE USED WITHOUT WRITTEN PERMISSION											
▽ = 0 ▽ = 0 ▽ = 0 ▽ = 0 ▽ = 0 ▽ = 0 ▽ = 0 ▽ = 0 ▽ = 0 ▽ = 0		DIMENSION UNITS mm SCALE 3:1		CURRENT REV DESC: EC NO: 171650 DRWN: PMANJUNATHAC2018/01/03 CHK'D: MVANSLAMBROU2018/02/16 APPR: MVANSLAMBROU2018/02/16 INITIAL REVISION: DRWN: APROFFITT2014/04/28 APPR: VKOSHY2014/05/14				molex MX150 BLADE DUAL ROW SEALED ASSEMBLY MAT SEAL					
GENERAL TOLERANCES (UNLESS SPECIFIED) ANGULAR TOL ± 1.0 ° 4 PLACES ± 3 PLACES ± 2 PLACES ± 0.1 1 PLACE ± 0.2 0 PLACES ±		PRODUCT CUSTOMER DRAWING DOCUMENT NUMBER DOC TYPE DOC PART REVISION SD-33482-0001 PSD 001 E2											
DRAFT WHERE APPLICABLE MUST REMAIN WITHIN DIMENSIONS		THIRD ANGLE PROJECTION		DRAWING A1-SIZE		SHEET NUMBER 5 OF 11		MATERIAL NUMBER CUSTOMER GENERAL MARKET					

SHEET DESCRIPTION
SYSTEM PACKAGING

CHARTED DIMENSION				
CKT	BLADE CONFIGURATION	RECEPTACLE CONFIGURATION	DIMENSIONS	
			K	L
2X2	STANDARD	W/O CLIPSLOT	72.78	28.00
		W/ CLIPSLOT	72.78	28.50
		LENGTHENED	77.21	28.00
2X3	STANDARD	W/O CLIPSLOT	72.78	28.00
		W/ CLIPSLOT		30.50
	LENGTHENED	W/O CLIPSLOT	74.79	28.00
		W/ CLIPSLOT		30.50
2X4	STANDARD	W/O CLIPSLOT	72.78	29.50
		W/ CLIPSLOT		31.50
2X6	STANDARD	W/O CLIPSLOT	72.79	35.58
		W/ CLIPSLOT		
2X8	STANDARD	W/O CLIPSLOT	72.67	42.25
		W/ CLIPSLOT		
2X10	STANDARD	STANDARD	72.78	49.05

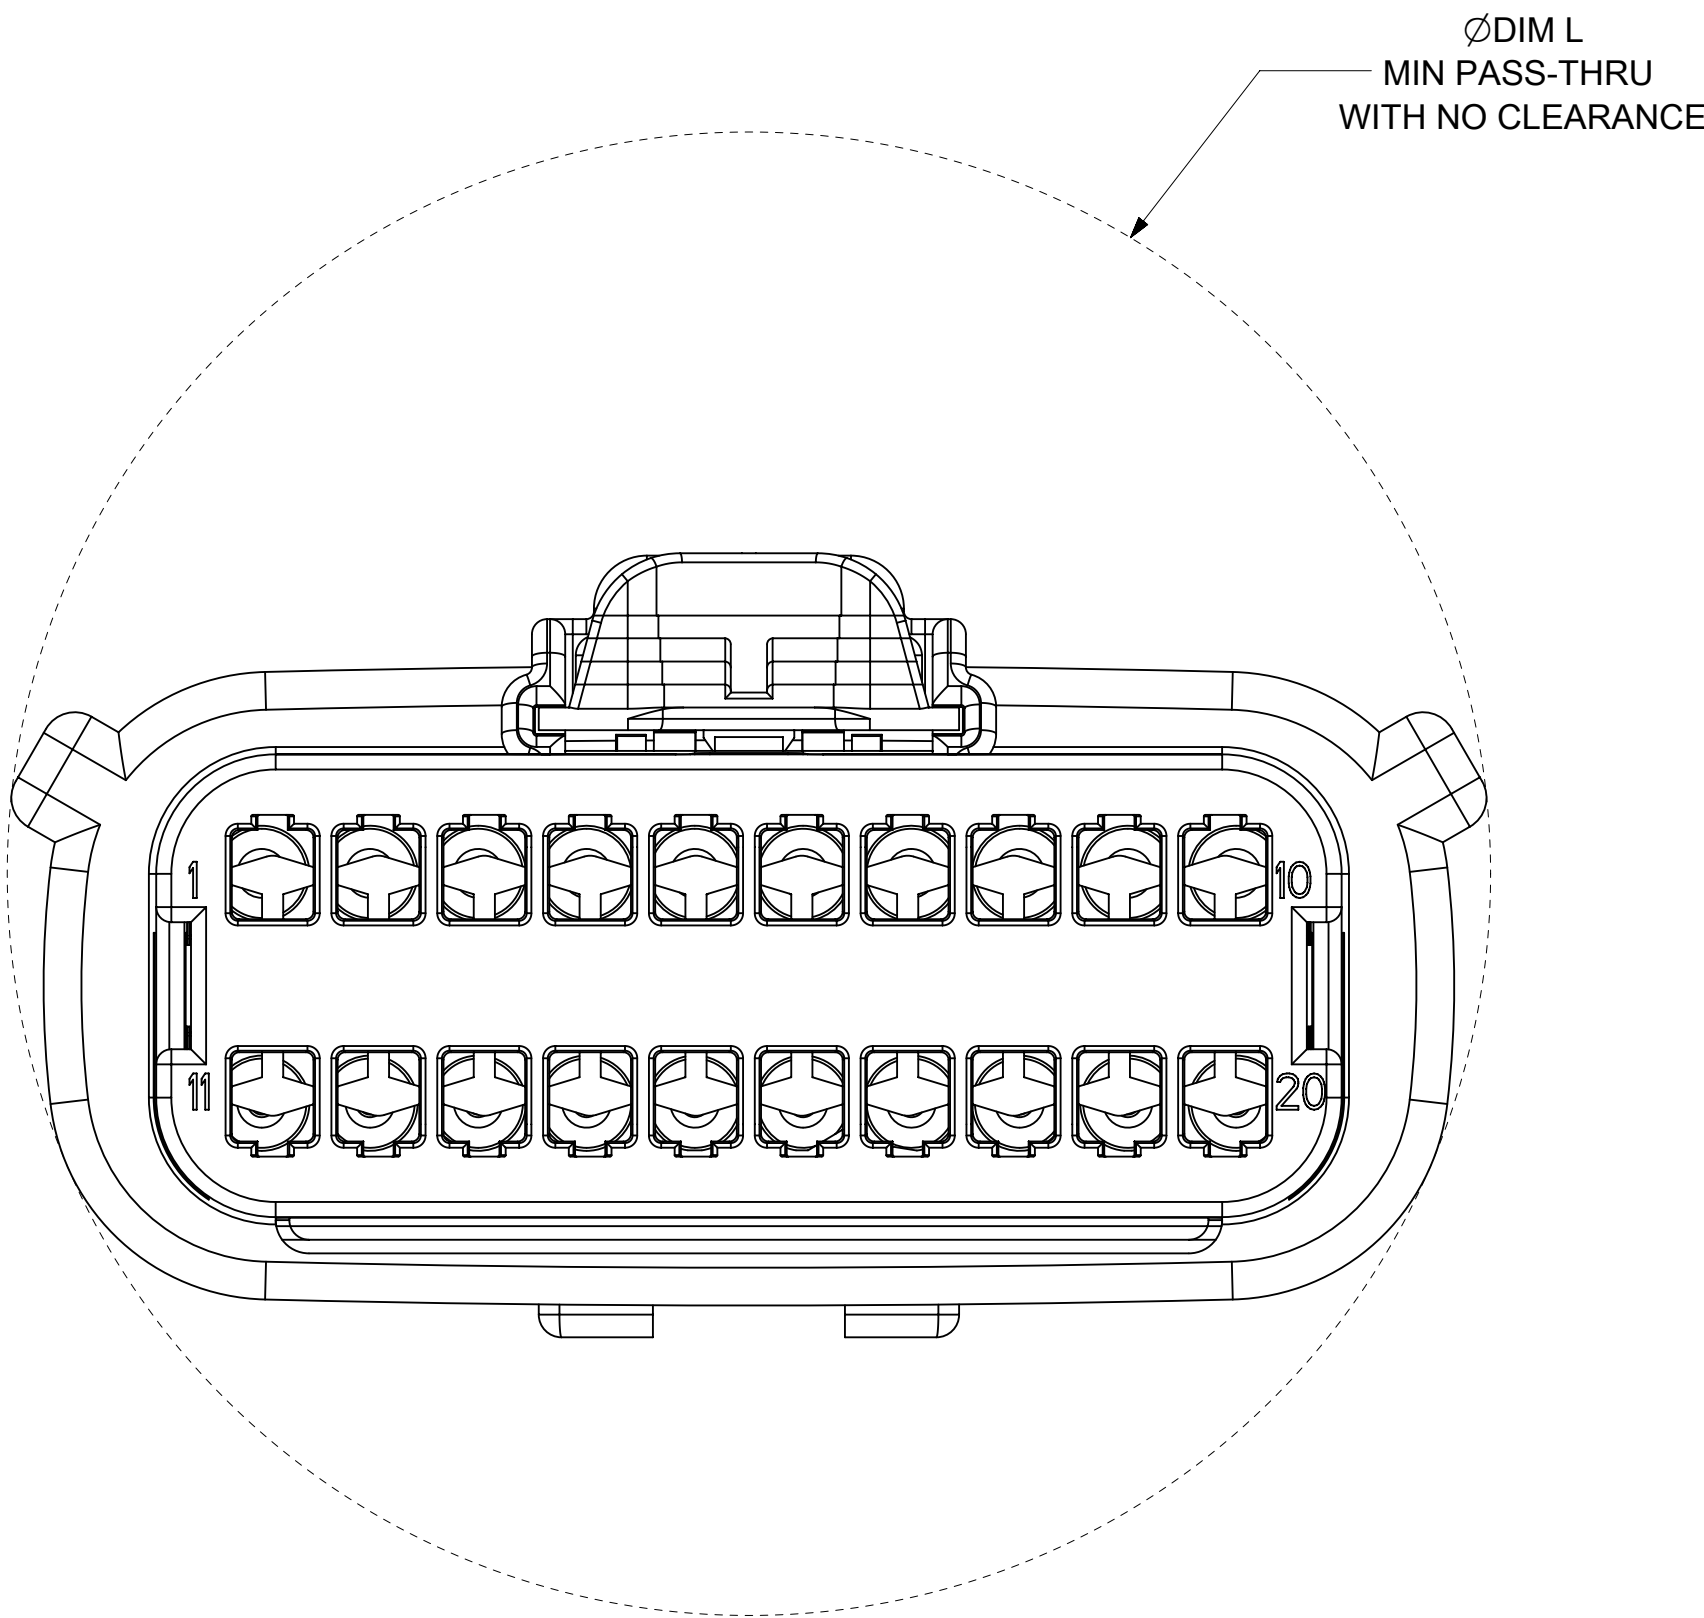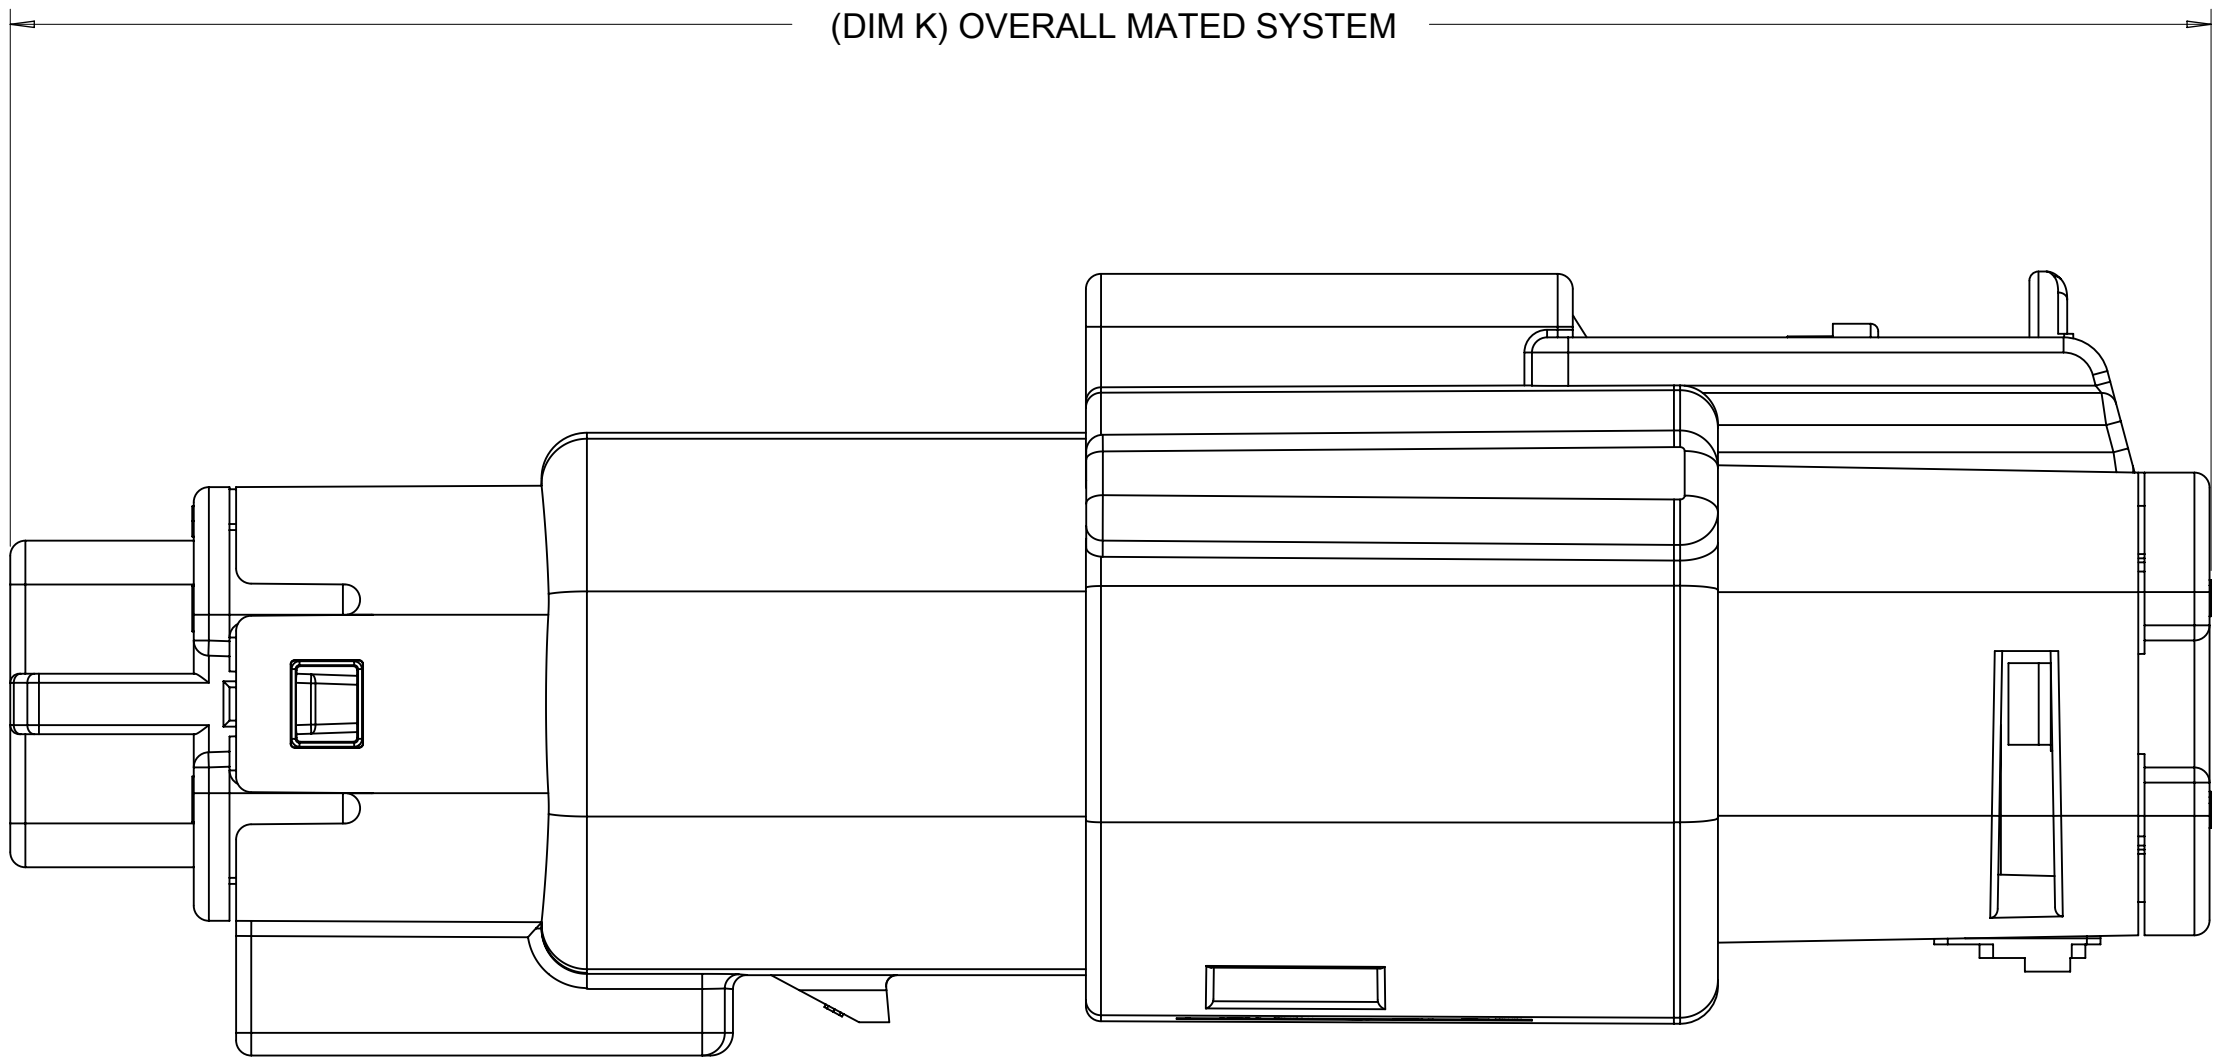


SYMBOLS ▽ = 0 ▽ = 0 ▽ = 0 ▽ = 0 ▽ = 0 ▽ = 0 ▽ = 0 ▽ = 0 ▽ = 0 ▽ = 0	THIS DRAWING CONTAINS INFORMATION THAT IS PROPRIETARY TO MOLEX ELECTRONIC TECHNOLOGIES, LLC AND SHOULD NOT BE USED WITHOUT WRITTEN PERMISSION												
	DIMENSION UNITS mm		SCALE 4:1		CURRENT REV DESC: EC NO: 171650 DRWN: PMANJUNATHAC 2018/01/03 CHK'D: MVANSLAMBROU 2018/02/16 APPR: MVANSLAMBROU 2018/02/16 INITIAL REVISION: DRWN: APROFFITT 2014/04/28 APPR: VKOSHY 2014/05/14					molex MX150 BLADE DUAL ROW SEALED ASSEMBLY MAT SEAL			
	GENERAL TOLERANCES (UNLESS SPECIFIED) ANGULAR TOL ± 1.0 °												
	4 PLACES ±				PRODUCT CUSTOMER DRAWING								
	3 PLACES ±												
	2 PLACES ± 0.1				DOCUMENT NUMBER		DOC TYPE	DOC PART	REVISION				
	1 PLACE ± 0.2				SD-33482-0001		PSD	001	E2				
	0 PLACES ±				MATERIAL NUMBER		CUSTOMER		SHEET NUMBER				
	DRAFT WHERE APPLICABLE MUST REMAIN WITHIN DIMENSIONS		THIRD ANGLE PROJECTION		DRAWING	SERIES	GENERAL MARKET		6 OF 11				

SHEET DESCRIPTION
BACKSHELL NOTES


BACKSHELL NOTES: VALID UNLESS OTHERWISE SPECIFIED

1. GENERAL:


- a. APPLICATION SPECIFICATION SEE: AS-34951-001
- DESIGNED TO MATE WITH BLADE SEALED ASSEMBLY SPECIFIED IN MOLEX DRAWING SD-33482-0001.
 - SYSTEM TO BE USED WITH WIRE WITHIN DIAMETER RANGE OF 1.2mm TO 2.69mm.
 - COMPONENTS ARE OPTIONAL AND MUST BE PURCHASED SEPERATELY.
 - DESIGN IS OWNED BY SCHLEMMER FOR SCHLEMMER BACKSHELL.
 - DESIGN IS OWNED BY MOLEX FOR MOLEX BACKSHELL.
 - 90° ADAPTOR DESIGN IS OWNED BY MOLEX.
 - FOR ADDITIONAL INFORMATION SEE THE BACKSHELL COMPONENT DRAWING SD-34950-0001.

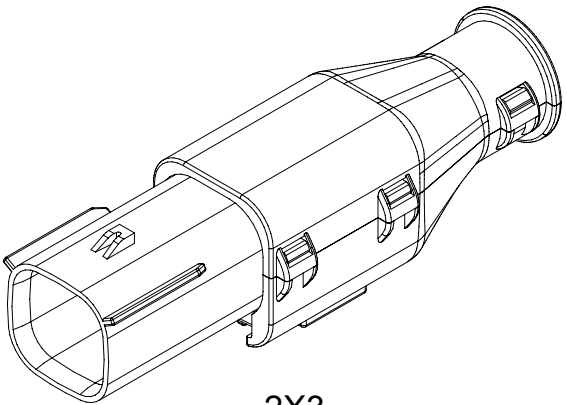


2X3

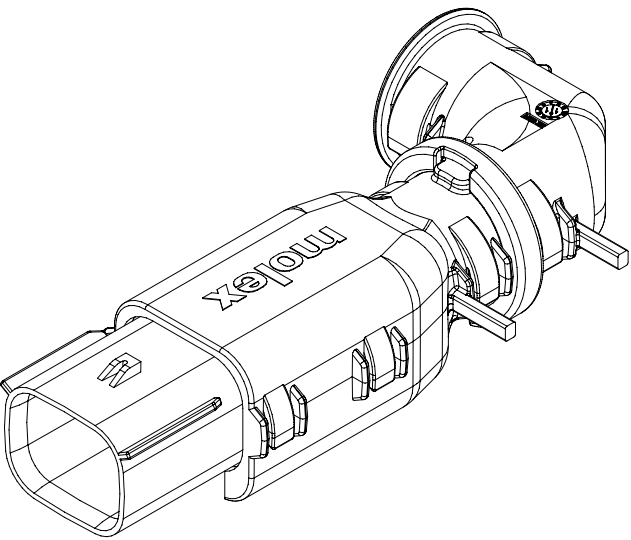


2X4

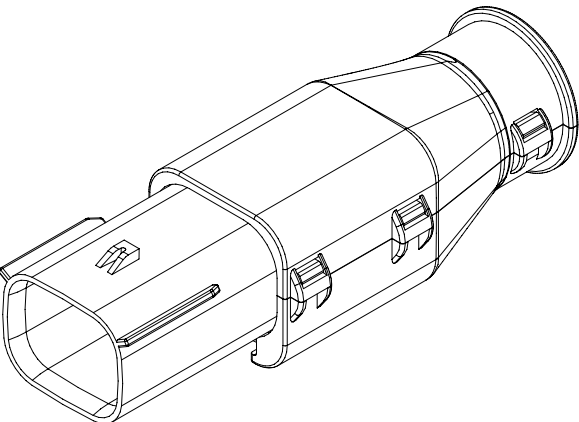


2X4

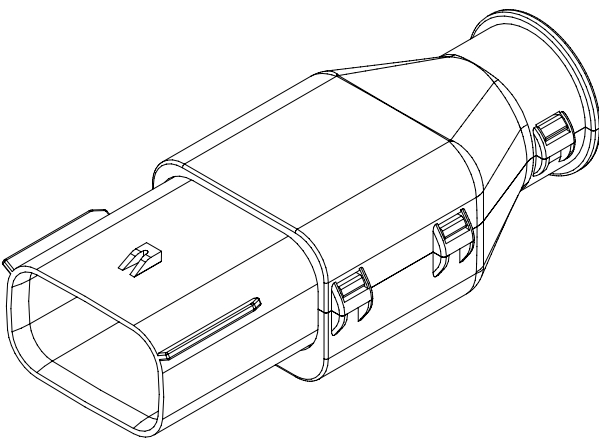

2X6

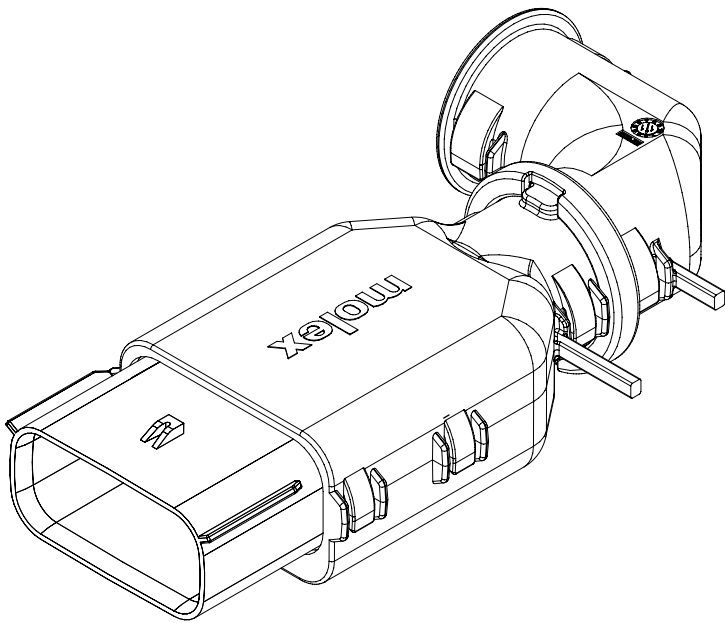

2X8

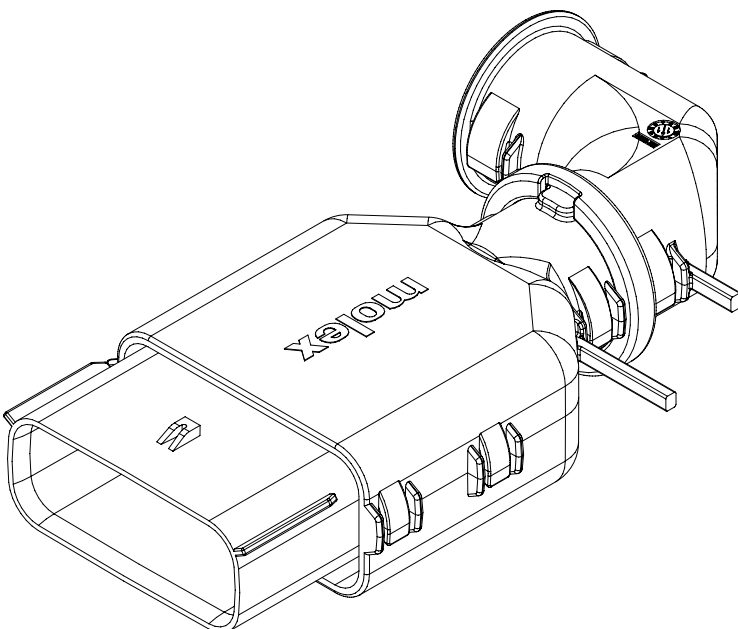

2X10

BACKSHELL CUSTOMER
MODEL NUMBER LEGEND

34950-XXXX

CUSTOMER MODEL COMPONENTS

- 0 - SCHLEMMER BACKSHELL ONLY
- 1 - SCHLEMMER BACKSHELL & MX150 HOUSING KEY A ASSEMBLY
- 2 - SCHLEMMER BACKSHELL & MX150 HOUSING KEY B ASSEMBLY
- 3 - SCHLEMMER BACKSHELL & MX150 HOUSING KEY C ASSEMBLY
- 4 - SCHLEMMER BACKSHELL & MX150 HOUSING KEY D ASSEMBLY
- 5 - MOLEX BACKSHELL ONLY
- 6 - MOLEX BACKSHELL & MX150 HOUSING KEY A ASSEMBLY
- 7 - MOLEX BACKSHELL & MX150 HOUSING KEY B ASSEMBLY
- 8 - MOLEX BACKSHELL & MX150 HOUSING KEY C ASSEMBLY
- 9 - MOLEX BACKSHELL & MX150 HOUSING KEY D ASSEMBLY

BACKSHELL FEATURES

- 1 - WITH RIBS
- 2 - WITHOUT RIBS
- 3 - 90° ADAPTOR

MX150 CIRCUIT SIZE 04, 06, 08, 12, 16, 20

BLADE SEALED ASSEMBLY

BACKSHELL (BKS)






90° ADAPTOR

SCALE 1.5:1


SYMBOLS	THIS DRAWING CONTAINS INFORMATION THAT IS PROPRIETARY TO MOLEX ELECTRONIC TECHNOLOGIES, LLC AND SHOULD NOT BE USED WITHOUT WRITTEN PERMISSION													
 = 0	DIMENSION UNITS		SCALE		CURRENT REV DESC:					molex				
	mm		1.5:1											
 = 0	GENERAL TOLERANCES (UNLESS SPECIFIED)				EC NO: 171650 DRWN: PMANJUNATHAC 2018/01/03 CHK'D: MVANSLAMBROU 2018/02/16 APPR: MVANSLAMBROU 2018/02/16					MX150 BLADE DUAL ROW SEALED ASSEMBLY MAT SEAL				
 = 0														
 = 0	ANGULAR TOL ± 1.0 °				PRODUCT CUSTOMER DRAWING					DOCUMENT NUMBER SD-33482-0001 DOC TYPE PSD DOC PART 001 REVISION E2				
 = 0	4 PLACES ±													
 = 0	3 PLACES ±				INITIAL REVISION: DRWN: APROFFITT 2014/04/28 APPR: VKOSHY 2014/05/14					MATERIAL NUMBER CUSTOMER SHEET NUMBER				
 = 0	2 PLACES ± 0.1													
 = 0	1 PLACE ± 0.2				THIRD ANGLE PROJECTION					DRAWING A1-SIZE SERIES 33482				
= 0	0 PLACES ±													
= 0	DRAFT WHERE APPLICABLE MUST REMAIN WITHIN DIMENSIONS									GENERAL MARKET 7 OF 11				
= 0														

DOCUMENT STATUS	P1	RELEASE DATE	2018/02/16 22:02:26
-----------------	----	--------------	---------------------


SHEET DESCRIPTION	
SCHLEMMER BACKSHELL	

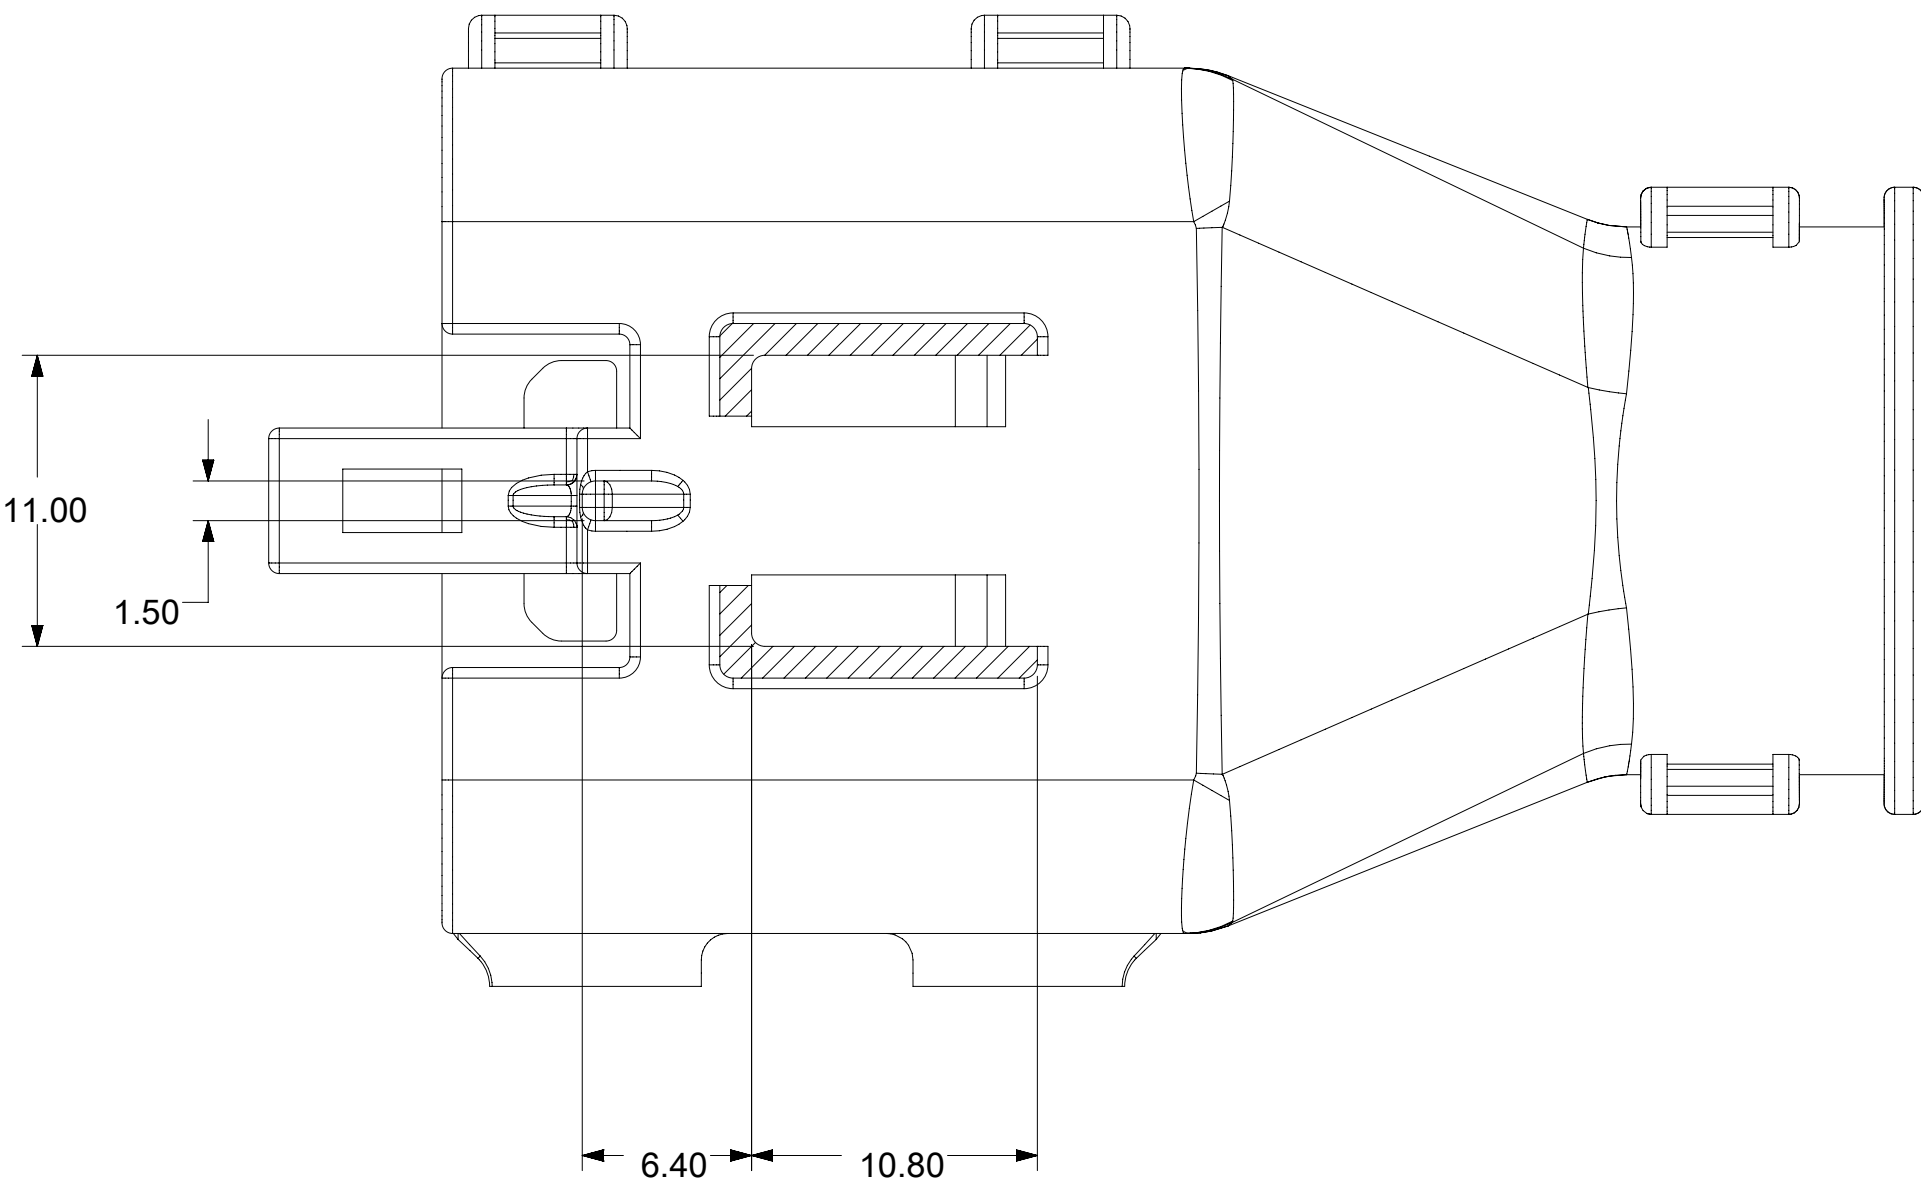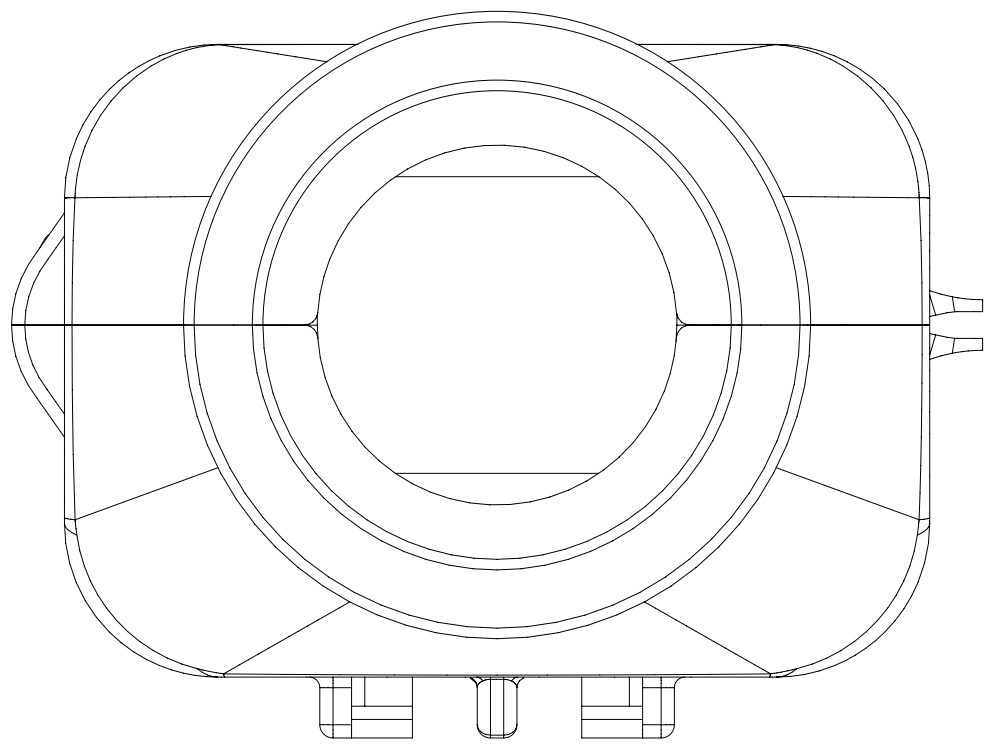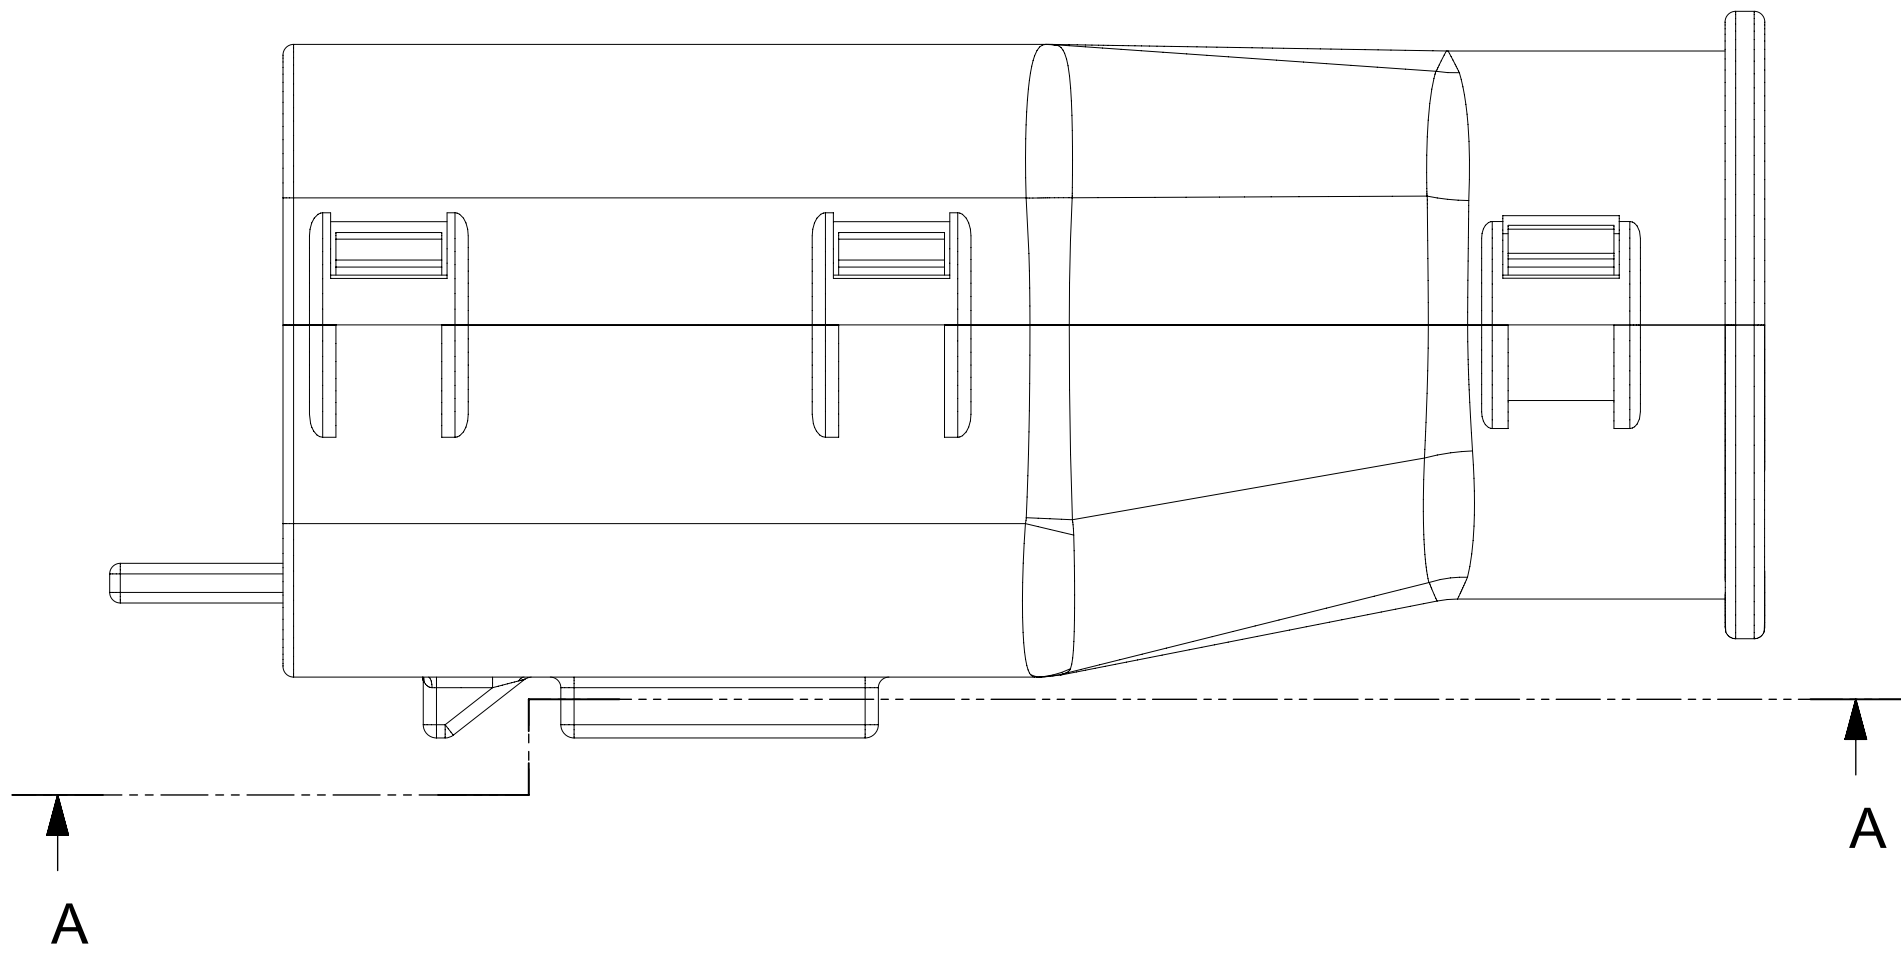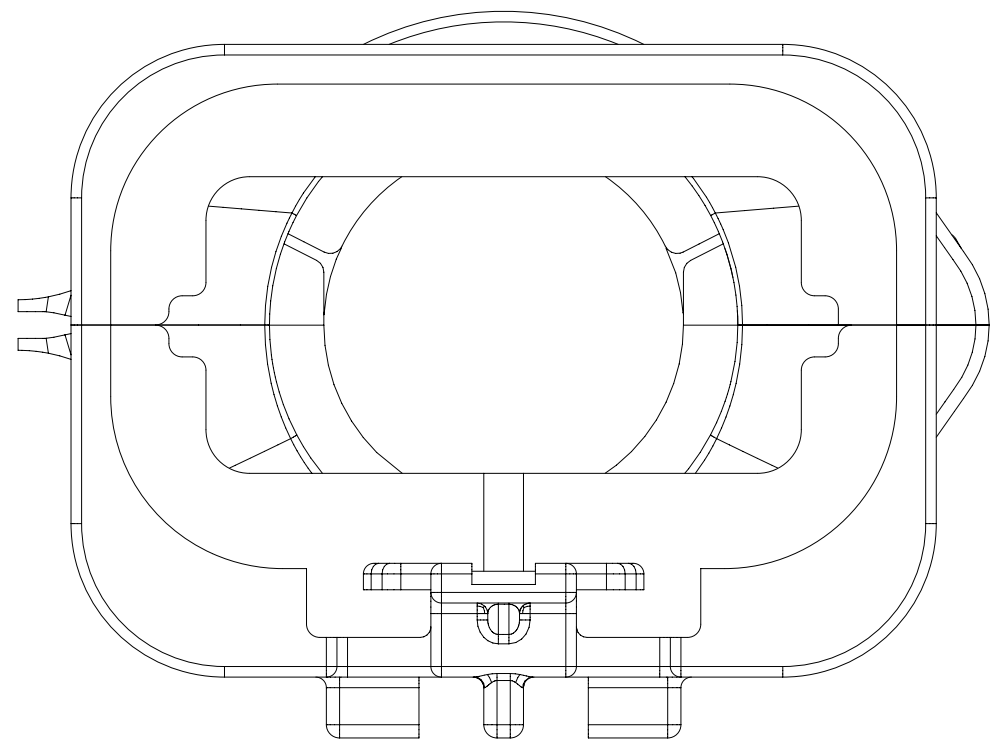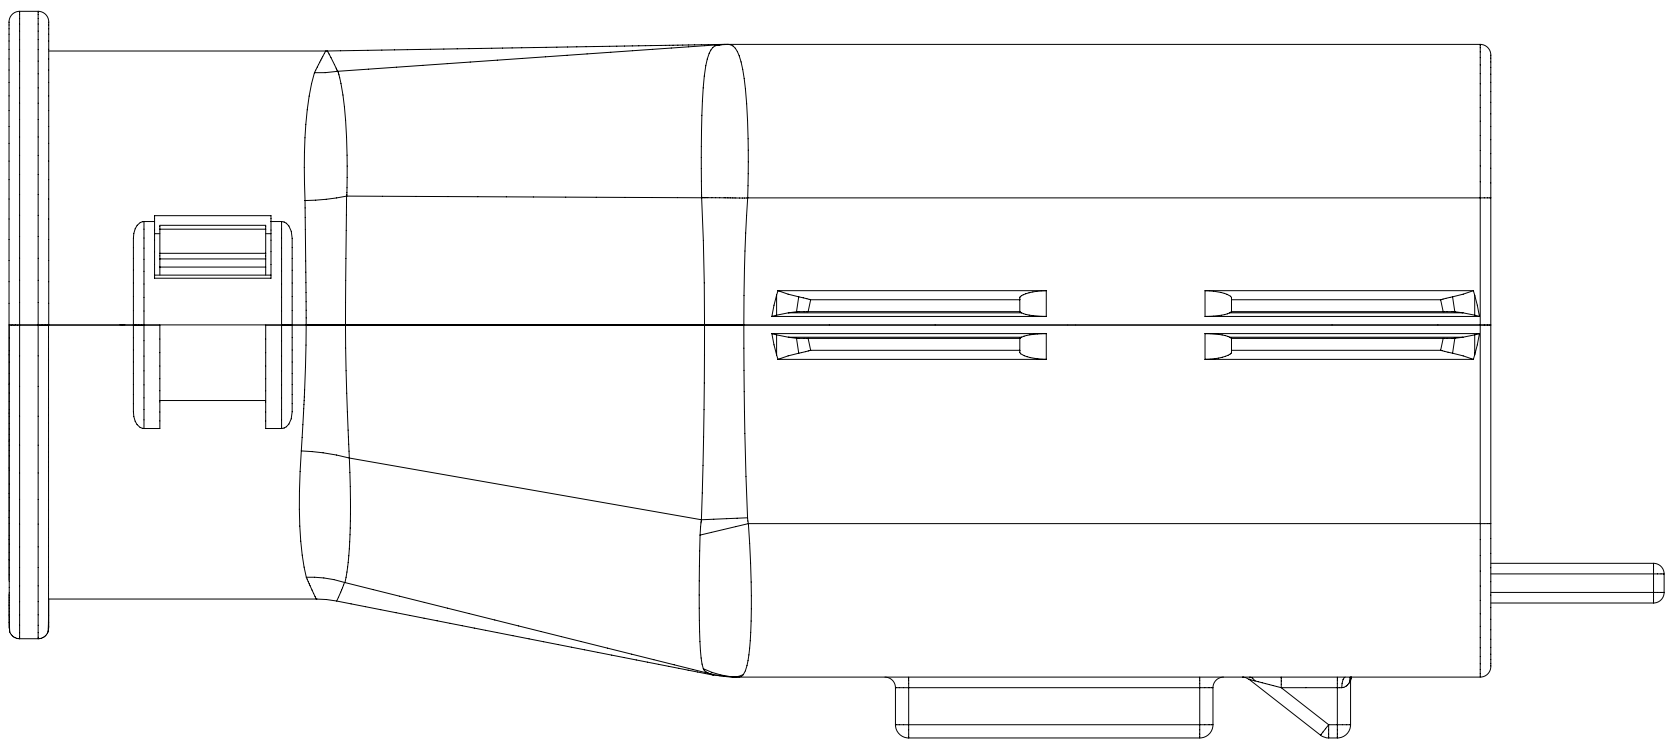


SECTION A-A

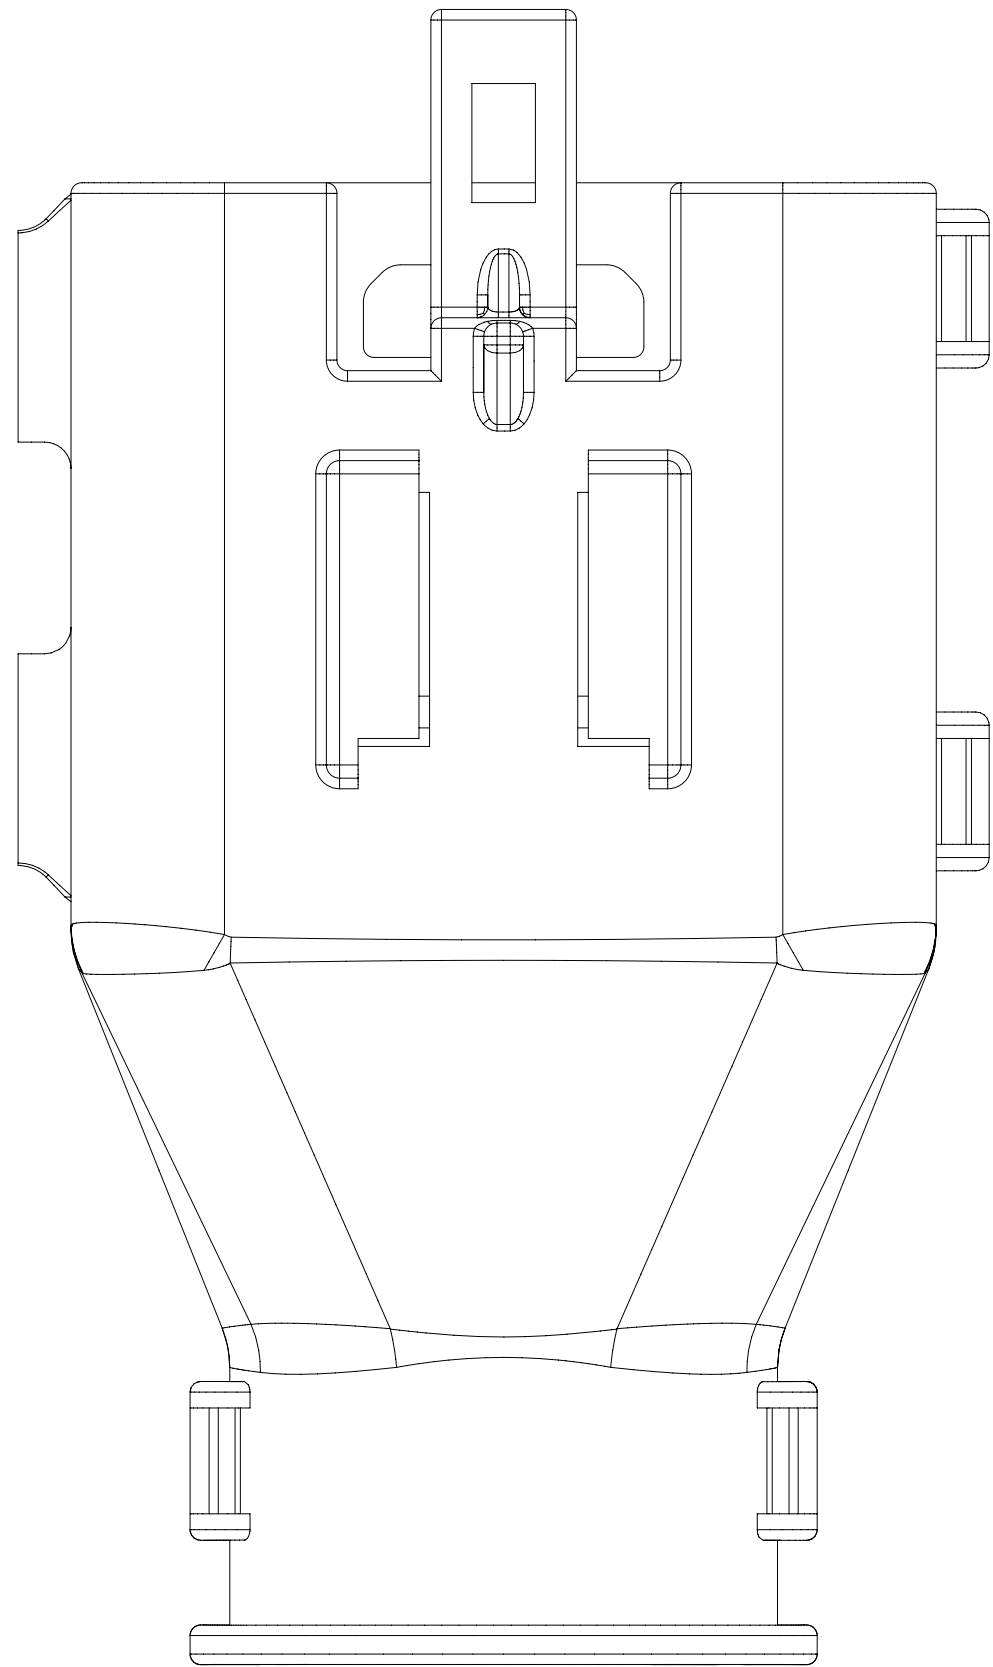



SYMBOLS	THIS DRAWING CONTAINS INFORMATION THAT IS PROPRIETARY TO MOLEX ELECTRONIC TECHNOLOGIES, LLC AND SHOULD NOT BE USED WITHOUT WRITTEN PERMISSION																		
	DIMENSION UNITS		SCALE		CURRENT REV DESC:			molex MX150 BLADE DUAL ROW SEALED ASSEMBLY MAT SEAL											
	mm		3.5:1																
	GENERAL TOLERANCES (UNLESS SPECIFIED)																		
	ANGULAR TOL ± 1.0 °																		
	 = 0	4 PLACES		±		EC NO: 171650 DRWN: PMANJUNATHAC 2018/01/03 CHK'D: MVANSLAMBROU 2018/02/16 APPR: MVANSLAMBROU 2018/02/16			PRODUCT CUSTOMER DRAWING										
	 = 0	3 PLACES		±															
	 = 0	2 PLACES		± 0.1															
	 = 0	1 PLACE		± 0.2															
	 = 0	0 PLACES		±		INITIAL REVISION: DRWN: APROFFITT 2014/04/28 APPR: VKOSHY 2014/05/14			DOCUMENT NUMBER		DOC TYPE	DOC PART	REVISION						
 = 0	DRAFT WHERE APPLICABLE MUST REMAIN WITHIN DIMENSIONS				THIRD ANGLE PROJECTION				DRAWING		SERIES		MATERIAL NUMBER		CUSTOMER		SHEET NUMBER		
 = 0							A1-SIZE		33482		GENERAL MARKET		8 OF 11						

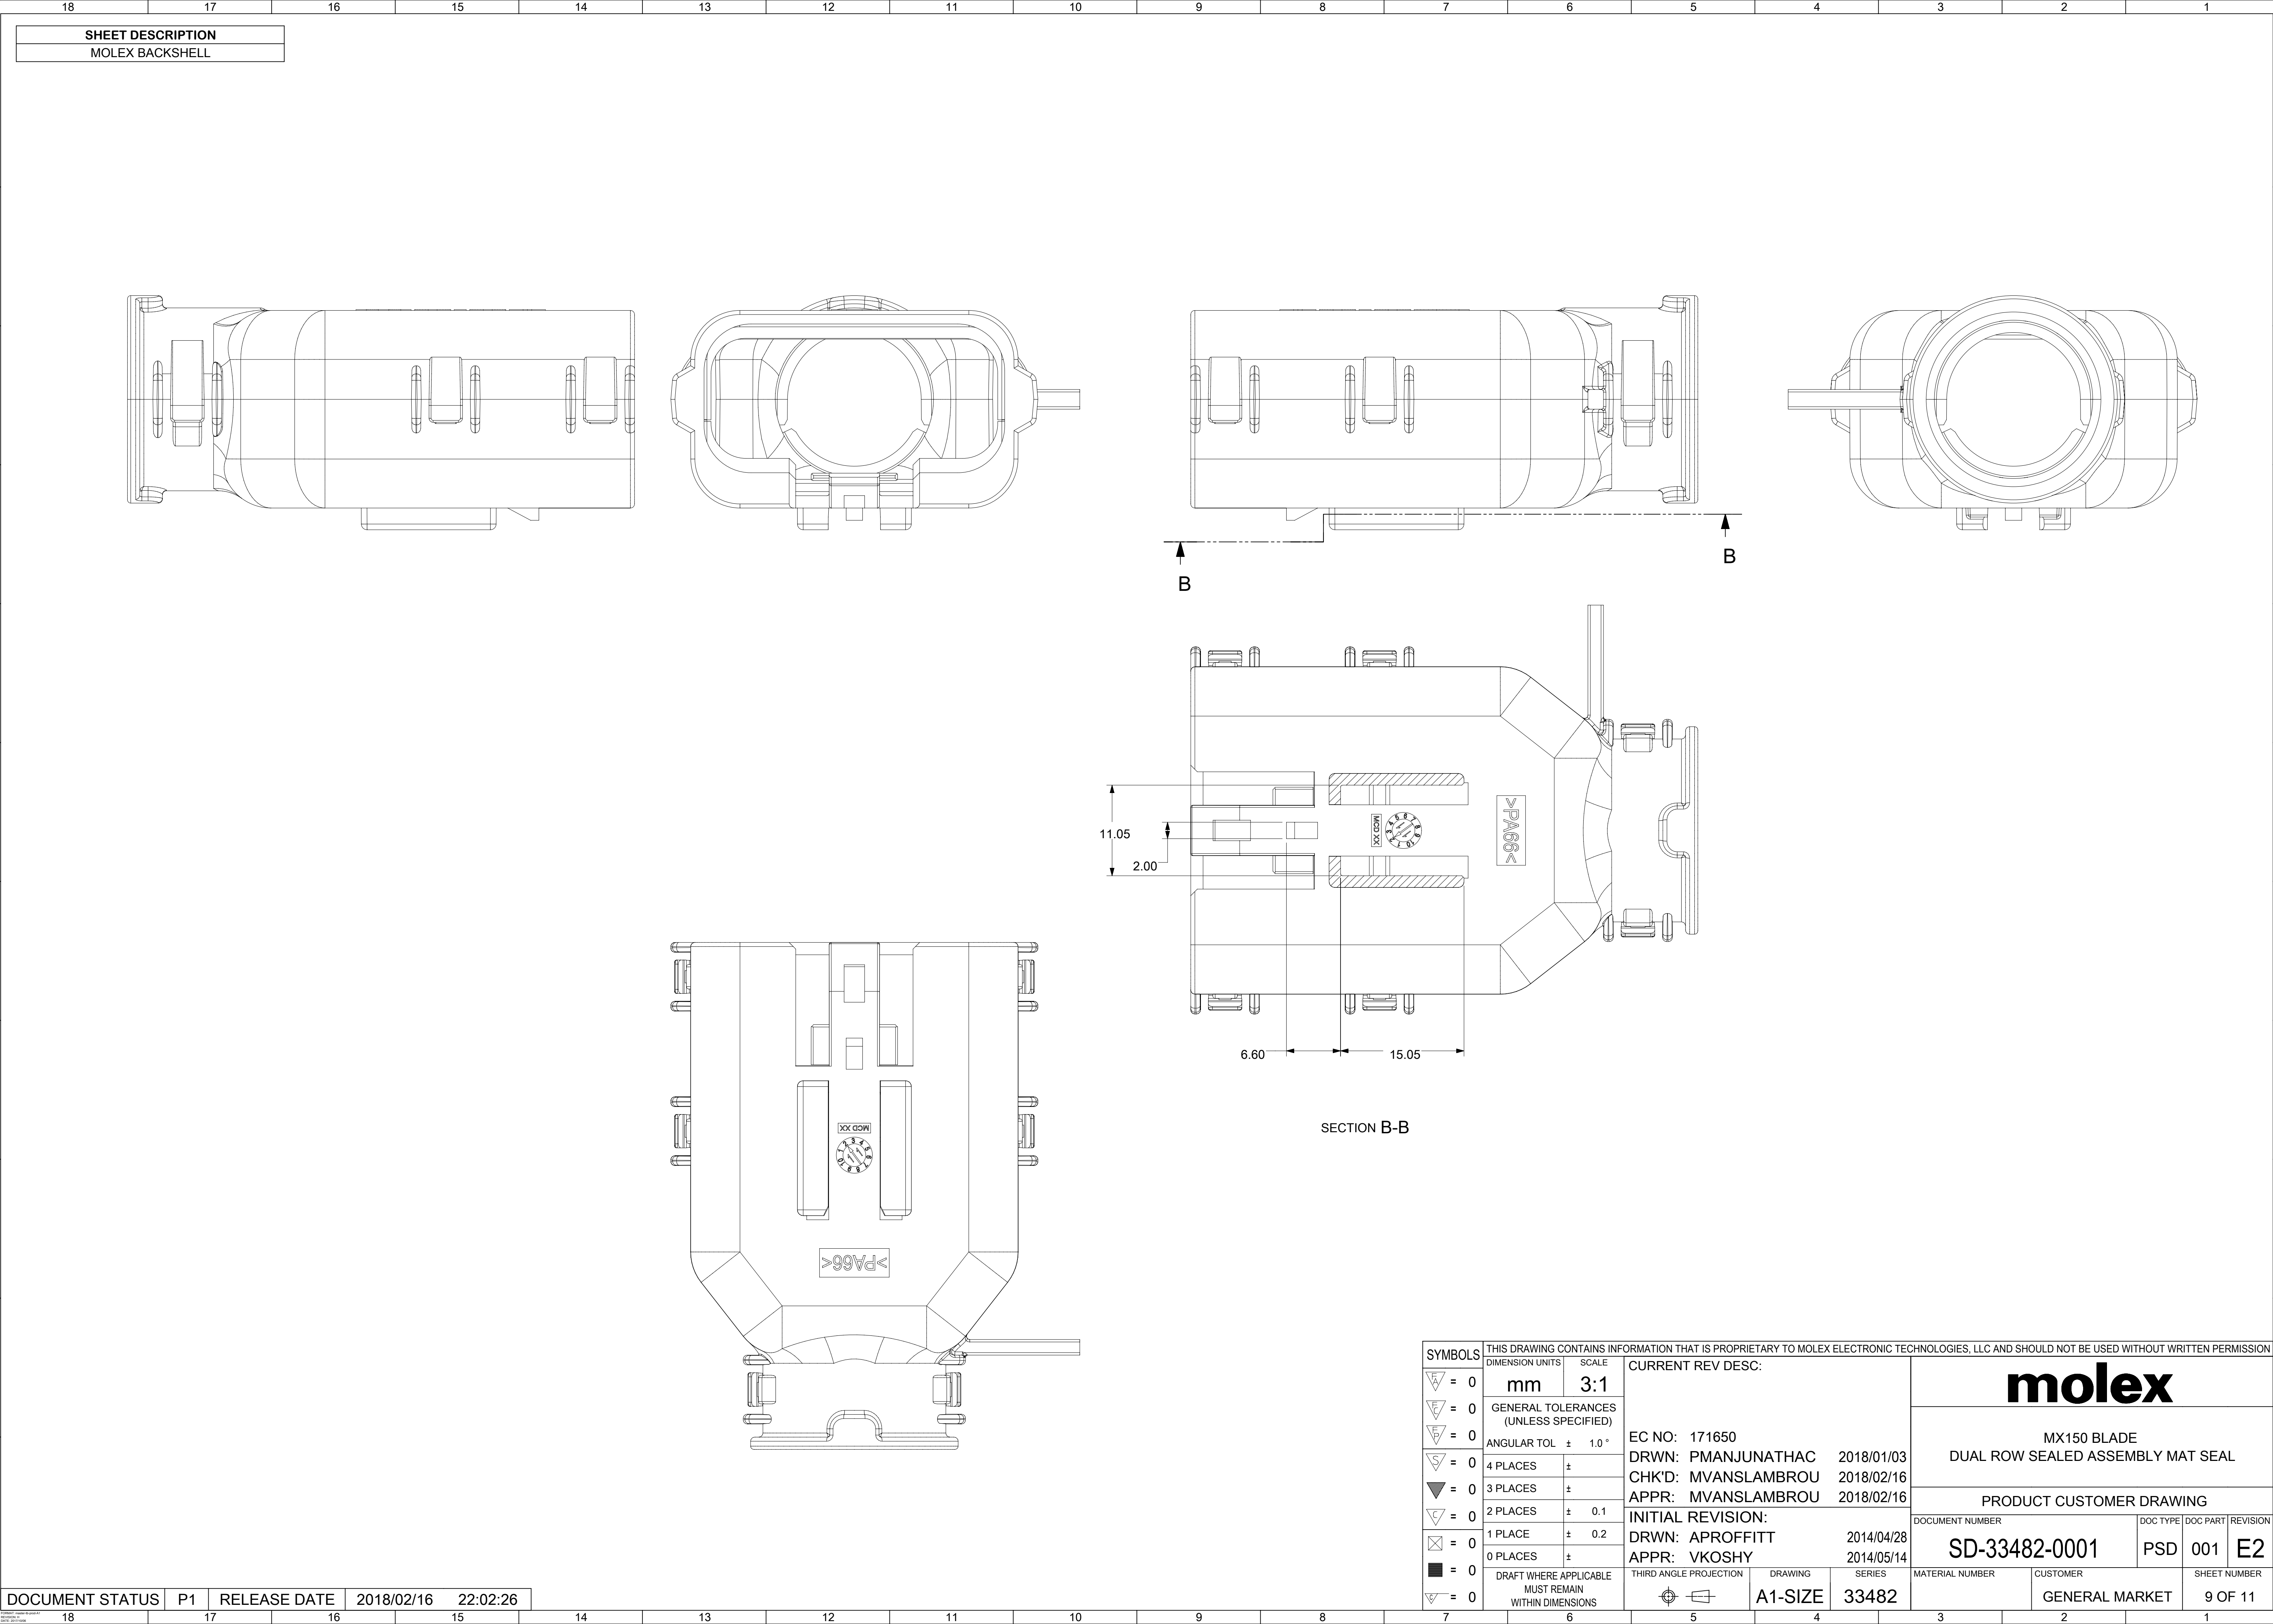



SHEET DESCRIPTION	
SCHLEMMER BACKSHELL CONFIGURATIONS	

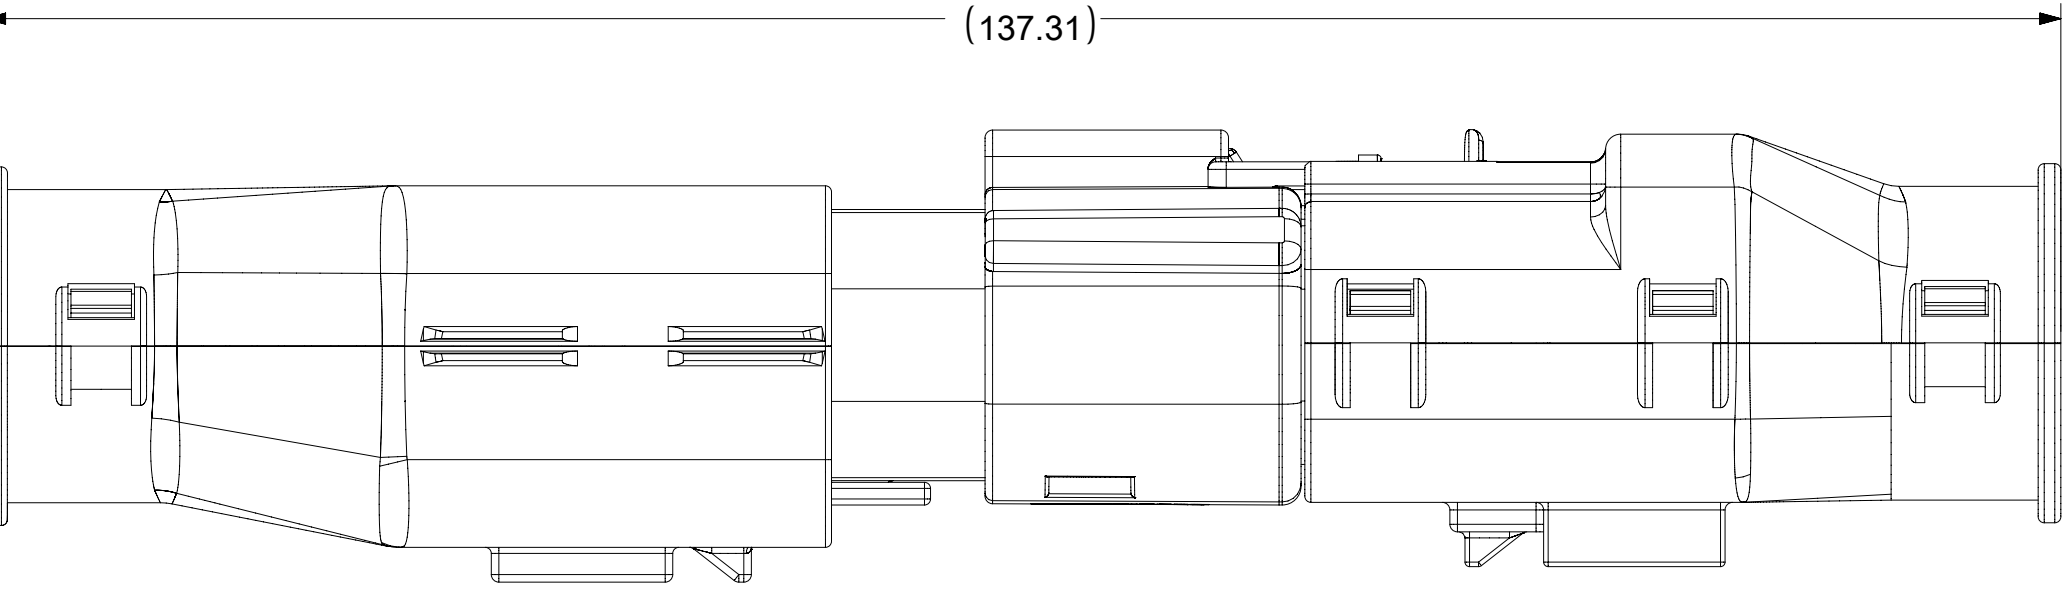



OVERALL MATED SYSTEM WITH BLADE AND RECEPTACLE BACKSHELL

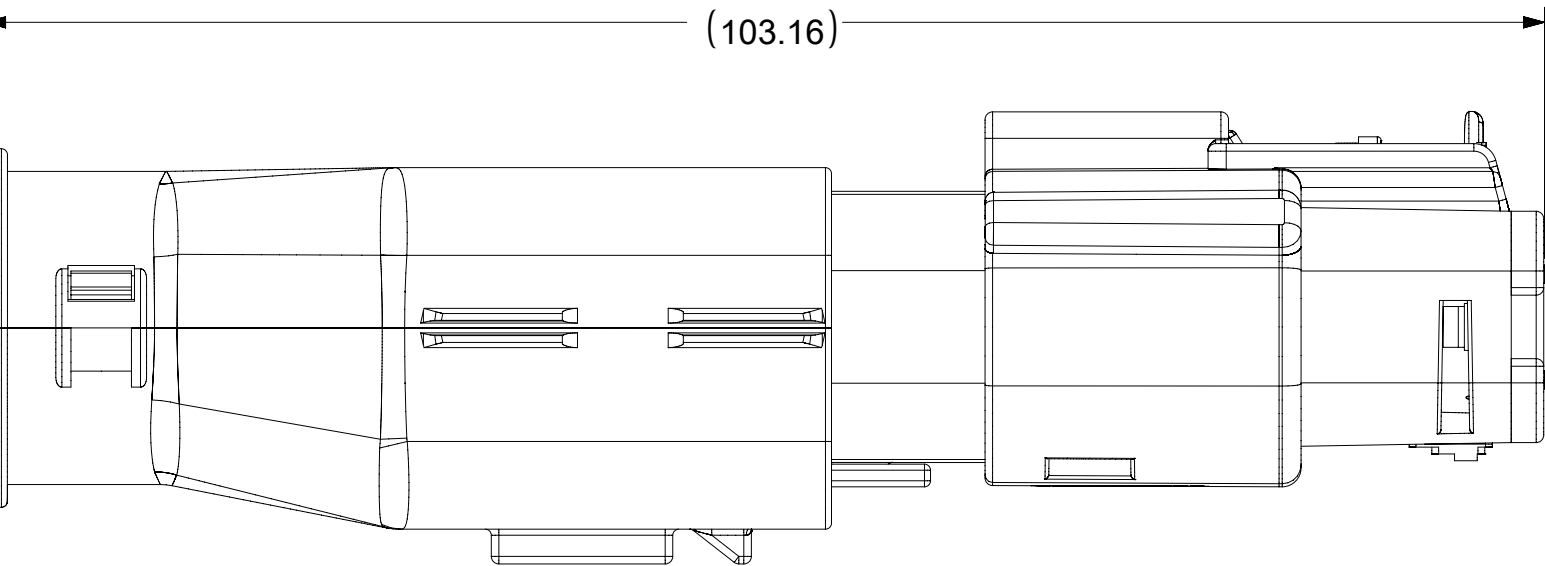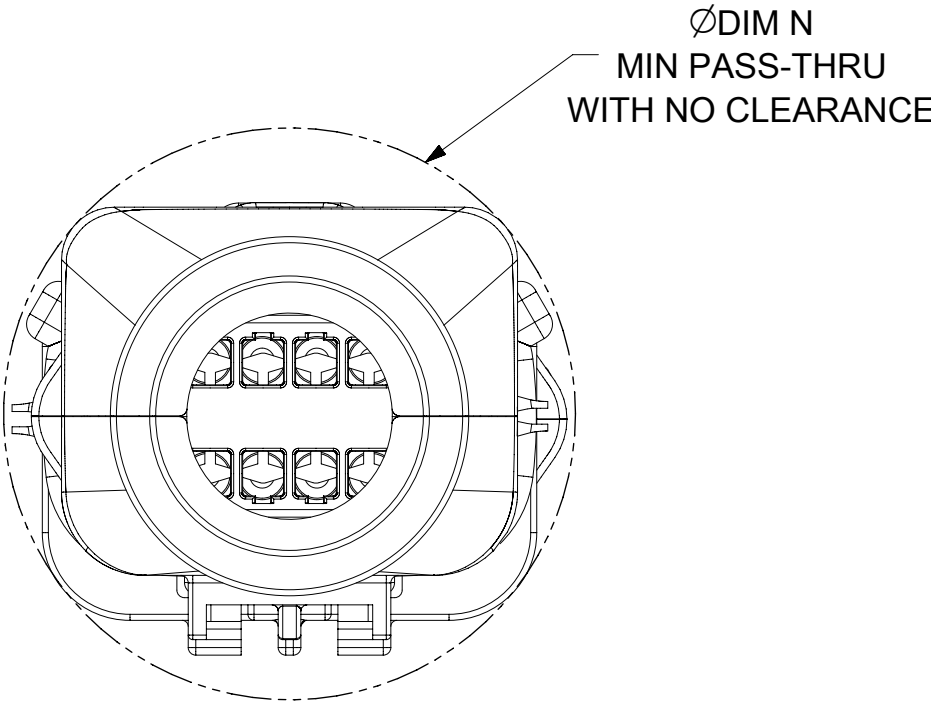


OVERALL MATED SYSTEM WITH BLADE BACKSHELL

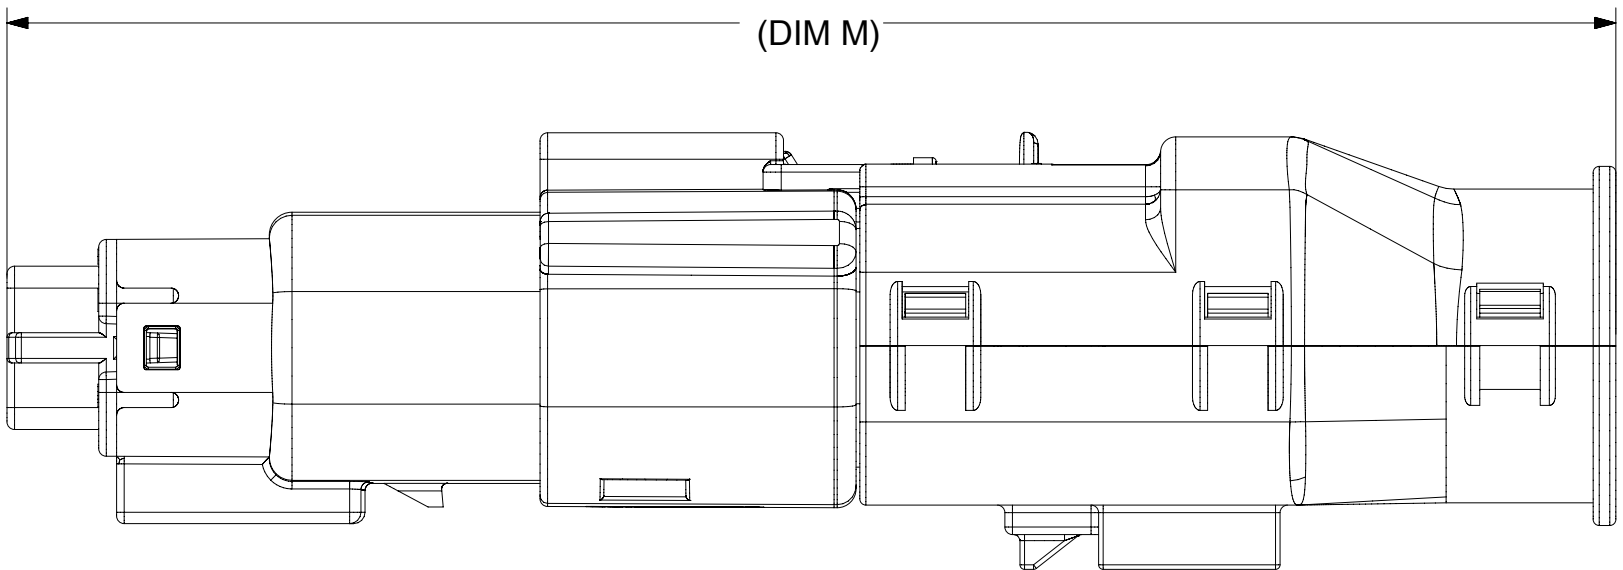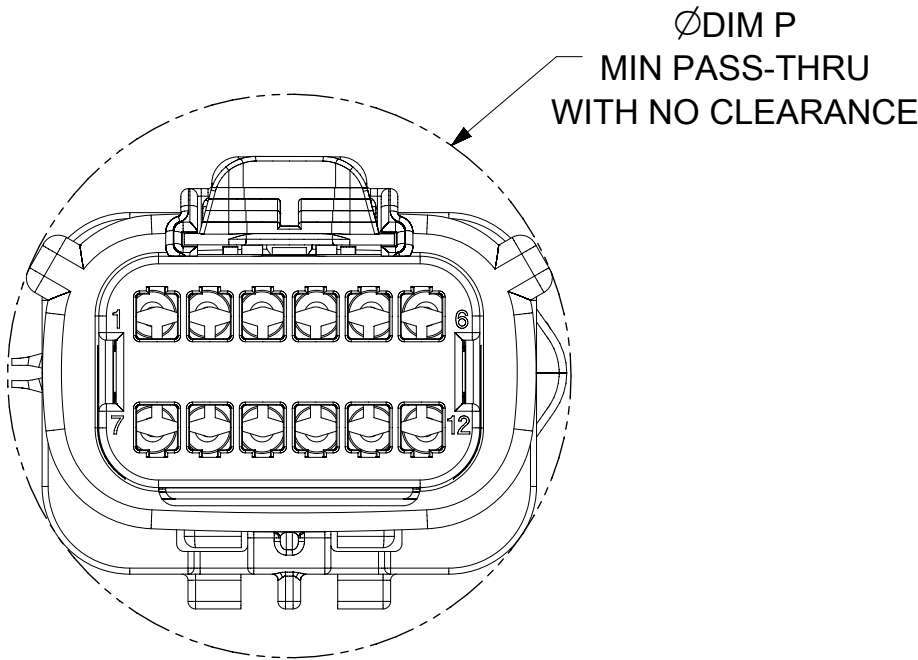

OVERALL MATED SYSTEM WITH RECEPTACLE BACKSHELL

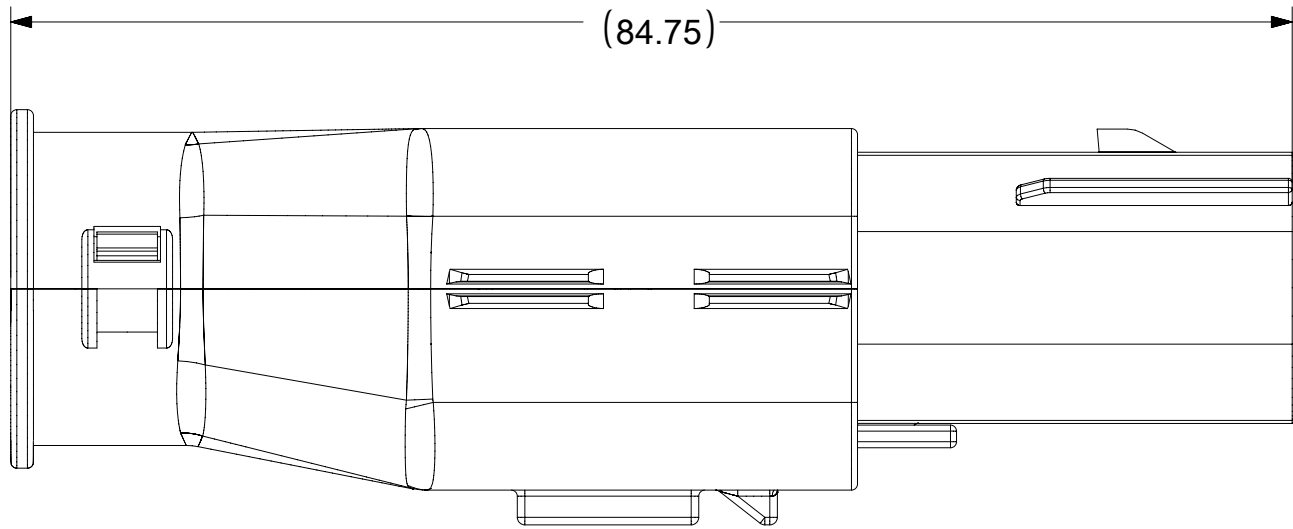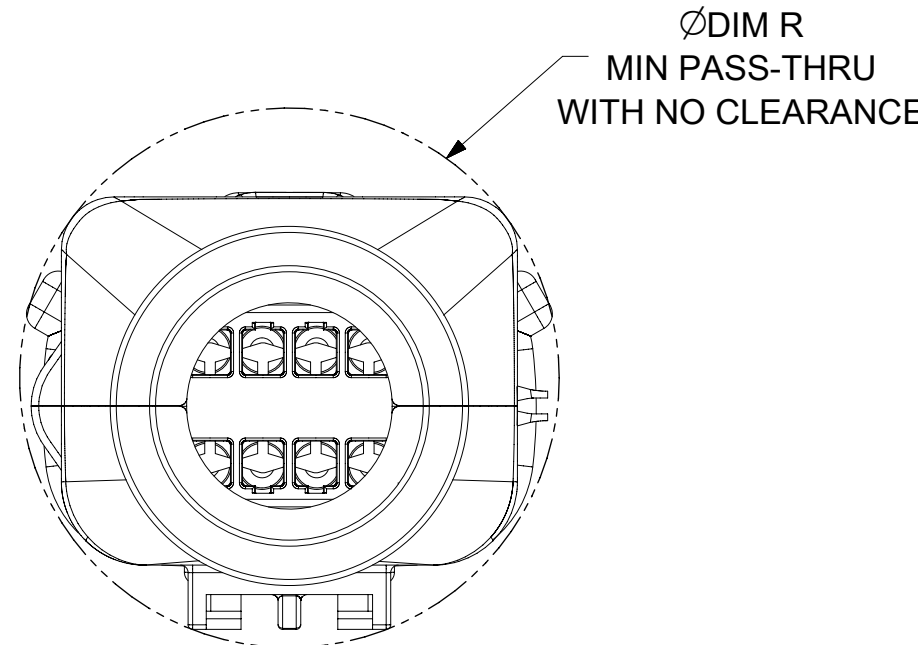


BLADE SEALED ASSEMBLY WITH BLADE BACKSHELL

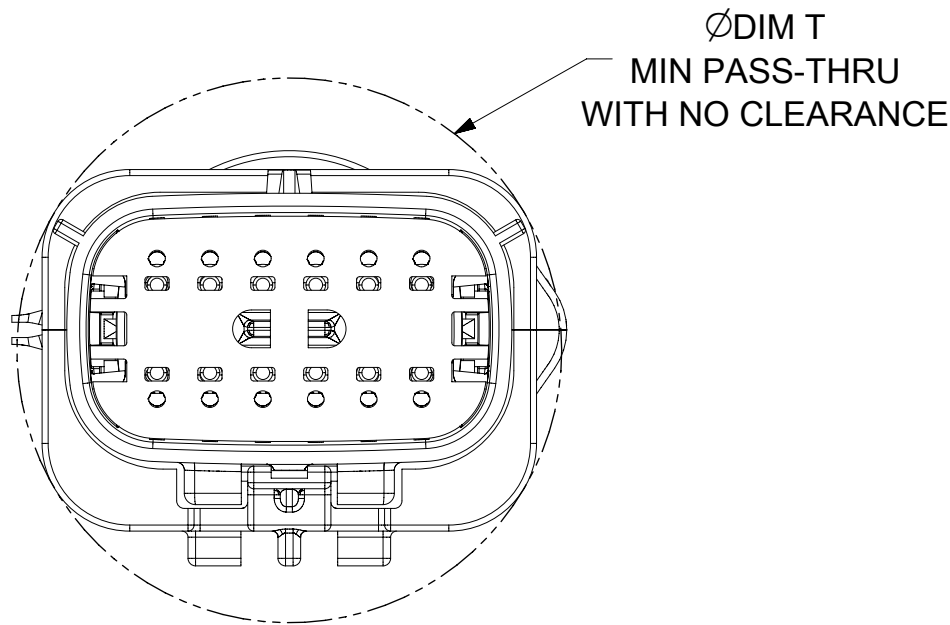


CHARTED DIMENSIONS							
CKT	BLADE CONFIGURATION	RECEPTACLE CONFIGURATION	DIMENSIONS				
			M	N	P	R	T
2X3	STANDARD	STANDARD	106.83	32.75	31.75	29.00	29.50
	LENGTHENED		108.71				
2X4	STANDARD	STANDARD	106.83	33.50	31.90	30.70	30.70
2X6	STANDARD	STANDARD	106.83	37.84	37.27	35.83	36.83


DOCUMENT STATUS	P1	RELEASE DATE	2018/02/16	22:02:26
-----------------	----	--------------	------------	----------

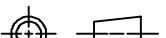SYMBOLS		THIS DRAWING CONTAINS INFORMATION THAT IS PROPRIETARY TO MOLEX ELECTRONIC TECHNOLOGIES, LLC AND SHOULD NOT BE USED WITHOUT WRITTEN PERMISSION																	
		DIMENSION UNITS		SCALE		CURRENT REV DESC:						molex							
	= 0	mm		2:1		EC NO: 171650 DRWN: PMANJUNATHAC 2018/01/03 CHK'D: MVANSLAMBROU 2018/02/16 APPR: MVANSLAMBROU 2018/02/16 INITIAL REVISION: DRWN: APROFFITT 2014/04/28 APPR: VKOSHY 2014/05/14						MX150 BLADE DUAL ROW SEALED ASSEMBLY MAT SEAL							
	= 0	GENERAL TOLERANCES (UNLESS SPECIFIED)																	
	= 0	ANGULAR TOL ± 1.0 °										PRODUCT CUSTOMER DRAWING							
	= 0	4 PLACES		±								DOCUMENT NUMBER		DOC TYPE		DOC PART		REVISION	
	= 0	3 PLACES		±								SD-33482-0001		PSD		001		E2	
	= 0	2 PLACES		± 0.1															
	= 0	1 PLACE		± 0.2		MATERIAL NUMBER		CUSTOMER		SHEET NUMBER									
	= 0	0 PLACES		±		THIRD ANGLE PROJECTION		DRAWING		SERIES		GENERAL MARKET		10 OF 11					
	= 0	DRAFT WHERE APPLICABLE MUST REMAIN WITHIN DIMENSIONS						A1-SIZE		33482									


CHARTED DIMENSIONS												
CKT	BLADE CONFIGURATION	RECEPTACLE CONFIGURATION	DIMENSIONS									
			U	V	W	X	Y	AA	AB	AC	AD	AE
2X4	STANDARD	STANDARD	115.24	94.36	93.93	75.62	32.10	32.93	32.54	32.85	31.76	56.81
2X8	STANDARD	STANDARD	132.49	102.81	102.73	84.07	36.10	45.44	45.44	42.65	45.44	68.18
2X10	STANDARD	STANDARD	132.49	102.81	102.73	84.07	36.10	45.44	45.44	42.65	45.44	68.18

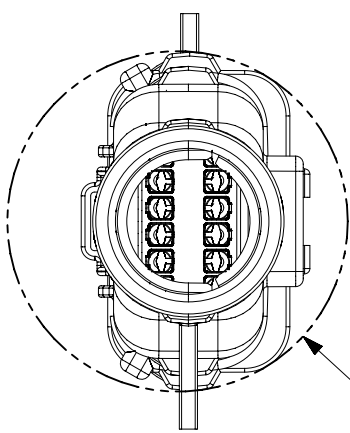


(Ø DIM AA)
MIN PASS-THRU
WITH NO CLEARANCE

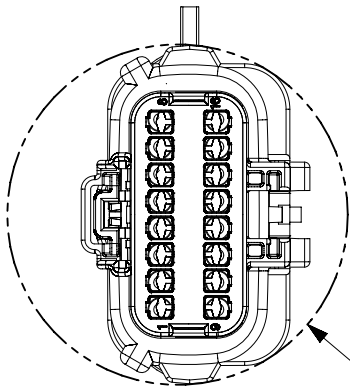

(Ø DIM AB)
MIN PASS-THRU
WITH NO CLEARANCE

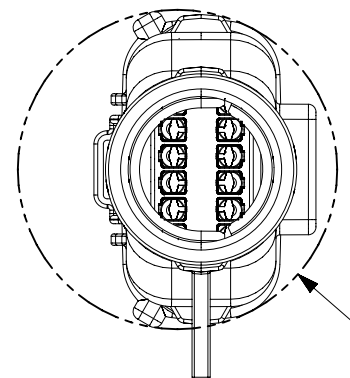


(Ø DIM AC)
MIN PASS-THRU
WITH NO CLEARANCE

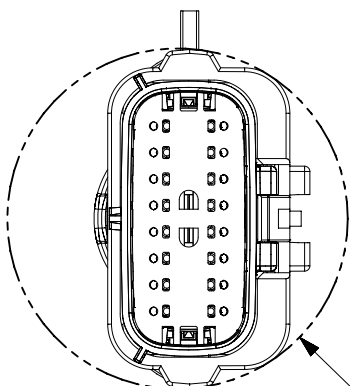

(Ø DIM AD)


MIN PASS-THRU
WITH NO CLEARANCE

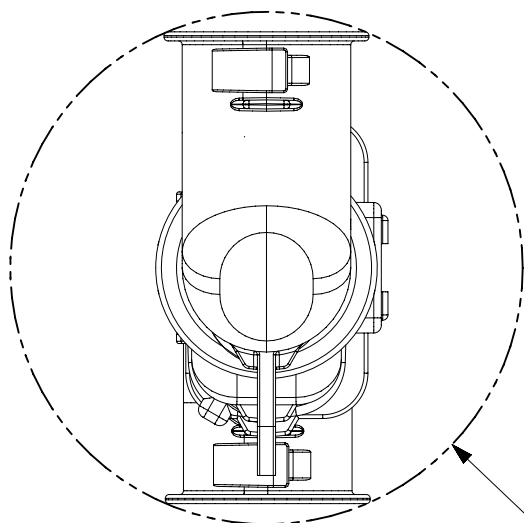

(Ø DIM AE)
MIN PASS-THRU
WITH NO CLEARANCE

DOCUMENT STATUS	P1	RELEASE DATE	2018/02/16	22:02:26
-----------------	----	--------------	------------	----------



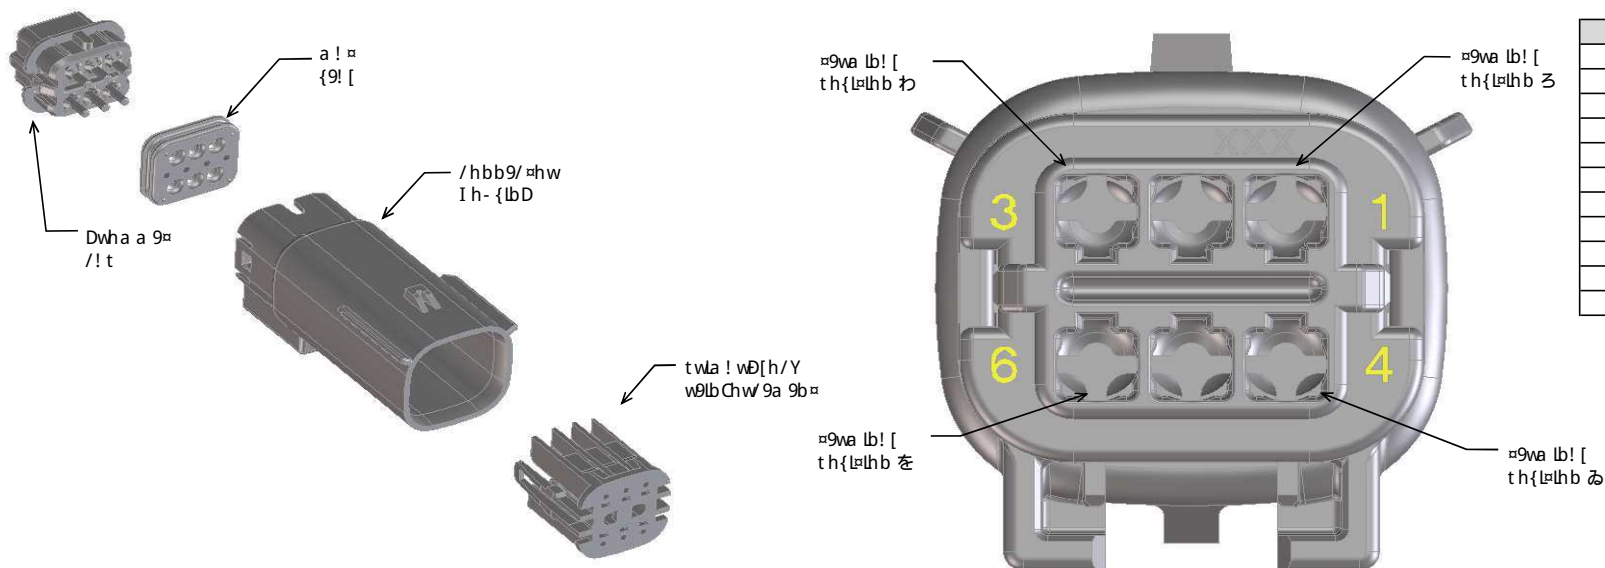


! . . w9! !l =lh b	59{ /wlt =lh b	/h[hw	a ! =9w! [
! [Y	I h- {lbD=99lbD ht =lh b !	. [! /Y	{t {lb9{hb DC#
[D	I h- {lbD=99lbD ht =lh b .	[DI = Dw! E	{t {lb9{hb DC#
/ [w	I h- {lbD=99lbD ht =lh b /	. wh° b	{t {lb9{hb DC#
5 [Dw	I h- {lbD=99lbD ht =lh b 5	Dw99b	{t {lb9{hb DC#
/ [SD	I h- {lbD=99lbD ht =lh b /	5! w! Dw! E	{t {lb9{hb DC#
5 [D	I h- {lbD=99lbD ht =lh b 5	{=hb 9 Dw! E	{t {lb9{hb DC#
! [P	I h- {lbD=99lbD ht =lh b !	99[! h°	{t {lb9{hb DC#
D/	Dwha a 9= /! t {=! b5! w5.	. [! /Y	{t {lb9{hb DC#
D/[	Dwha a 9= /! t [9bD=I 9b95.	. [! /Y	{t {lb9{hb DC#
t[w	t[w	b! =- w! [	{t {lb9{hb DC#
a	a ! = {9! [	wh9[. [- 9	lbI 9w9b= [9[- . w! ! =95 {l l / hb9

Chw! 55 [lb Chwa! 99 {5

! {{9a . [D59{/wlt ¼hb	! {{9a . [D t! w¼b- a . 9w	/ha thb9b¼				. [h/Y95 ¼9wa lb! [{										{¼¼ ¼- {	/ha a 9b¼{	ht ¼hb! [! ¼¼¼ ¼/I a 9b¼{ {h[5 {9t 9w ¼9[D			
		¼I 9tw0{9b/9hC! b! . . w0! ¼¼ ¼hb b lb5L! ¼9{ ¼I 9 tw0{9b/9hC¼I! ¼/ha thb9b¼¼						/! ¹ ¼Ð° ¼I! b- a . 9wlb5L! ¼9{ . [h/Y95 ¼9wa lb! [th{¼hb /! ¹ ¼Ð° ¼I h- ¼! b- a . 9wlb5L! ¼9{ ht 9b ¼9wa lb! [th{¼hb										! /Y{I 9{[° ¼I wL {	! /Y{I 9{[° ¼I h- ¼ wL {		
		I h- {lbD Y9D¼h[hw	Dw¼a a 9¼ /! t	t[w	a! ¼{9I [	ろ	わ	わ	ゐ	ゑ	を										
Y9D! ¼[! /Y	¼¼¼¼¼¼¼¼	! ¼[Y	D/	t[w	a												{! [9! . [9		¼¼¼¼¼¼¼¼	¼¼¼¼¼¼¼¼	
Y9D. ¼I DI ¼ Dw¼ E	¼¼¼¼¼¼¼¼	. ¼D	D/	t[w	a												{! [9! . [9		¼¼¼¼¼¼¼¼	¼¼¼¼¼¼¼¼	
Y9D/ ¼¼wh° b	¼¼¼¼¼¼¼¼	/ ¼w	D/	t[w	a												b¼¼w0/ha a 9b595	{99 ¼¼¼¼¼¼¼¼	¼¼¼¼¼¼¼¼	¼¼¼¼¼¼¼¼	
Y9D5¼Dw09b	¼¼¼¼¼¼¼¼	5 ¼Dw	D/	t[w	a												b¼¼w0/ha a 9b595	{99 ¼¼¼¼¼¼¼¼	¼¼¼¼¼¼¼¼	¼¼¼¼¼¼¼¼	
¹ hI5 Y9E	¼¼¼¼¼¼¼¼																				
Y9D! ¼[! /Y	¼¼¼¼¼¼¼¼	! ¼[Y	D/	t[w	a												{! [9! . [9		¼¼¼¼¼¼¼¼	¼¼¼¼¼¼¼¼	
Y9D! ¼[! /Y	¼¼¼¼¼¼¼¼	! ¼[Y	D/	t[w	a												{! [9! . [9		¼¼¼¼¼¼¼¼	¼¼¼¼¼¼¼¼	
! {{9a . [Đ59{/wŁ Ɂlhb	! {{9a . [Đ t! wɁ b- a . 9w	/ha thb9bɁ				. [h/Y95 Ɂ9wa lb! [{										{Ɂ! Ɂ- {	/ha a 9bɁ{	ht Ɂlhb! [{ ɁɁ! Ɂ/I a 9bɁ{ {h[5 {9t 9w Ɂ9[Đ	
		Ɂ[I 9twθ(9b/9hC! b! . . wθ! ll Ɂlhb lb5L! Ɂ9{ ɁI 9 twθ(9b/9hCɁ[I ! Ɂ/hathb9bɁ				/! ' lɁĐ° lɁI ! b- a . 9wlb5L! Ɂ9{ . [h/Y95 Ɂ9wa lb! [th{lelhb /! ' lɁĐ° lɁI h- Ɂ! b- a . 9wlb5L! Ɂ9{ ht9b Ɂ9wa lb! [th{lelhb												. ! /Y{I 9[[] ° lɁI wL {	. ! /Y{I 9[[] ° lɁI h- Ɂ wL {
		I h- {lbD Y9Đw[h[hw	Dwha a 9Ɂ /! t	t[w	a ! Ɂ{9! [	ろ	わ	わ	ゐ	ゑ	を								
Y9Đ! Ɂ{[! /Y	アズビル	! Ɂ[Y	D/	t[w	a		Ɂ	Ɂ									{! [9! . [9	アズビル	アズビル
Y9Đ, Ɂ{IDI Ɂ Dw E	アズビル	. [Đ	D/	t[w	a		Ɂ	Ɂ									{! [9! . [9	アズビル	アズビル
Y9Đ/ Ɂ5! wW Dw E	アズビル	/ [ĐD	D/	t[w	a						Ɂ						{! [9! . [9	アズビル	アズビル
Y9Đ! Ɂ{[! /Y	アズビル	! Ɂ[Y	D/	t[w	a				Ɂ		Ɂ						{! [9! . [9	アズビル	アズビル
Y9Đ! Ɂ{[! /Y	アズビル	! Ɂ[Y	D/	t[w	a	Ɂ		Ɂ		Ɂ							{! [9! . [9	アズビル	アズビル
Y9Đ! Ɂ{[! /Y	アズビル	! Ɂ[Y	D/	t[w	a		Ɂ		Ɂ		Ɂ						{! [9! . [9	アズビル	アズビル
Y9Đ! Ɂ{[! /Y	アズビル	! Ɂ[Y	D/	t[w	a	Ɂ					Ɂ						{! [9! . [9	アズビル	アズビル
Y9Đ! Ɂ{[! /Y	アズビル	! Ɂ[Y	D/	t[w	a		Ɂ			Ɂ							{! [9! . [9	アズビル	アズビル
Y9Đ! Ɂ{[! /Y	アズビル	! Ɂ[Y	D/	t[w	a	Ɂ		Ɂ	Ɂ		Ɂ						{! [9! . [9	アズビル	アズビル
Y9Đ! Ɂ{[! /Y	アズビル	! Ɂ[Y	D/	t[w	a	Ɂ	Ɂ	Ɂ		Ɂ	Ɂ						{! [9! . [9	アズビル	アズビル
Y9Đ! Ɂ{[! /Y	アズビル	! Ɂ[Y	D/	t[w	a	Ɂ				Ɂ							{! [9! . [9	アズビル	アズビル
Y9Đ! Ɂ{[! /Y	アズビル	! Ɂ[Y	D/	t[w	a	Ɂ			Ɂ	Ɂ							{! [9! . [9	アズビル	アズビル
Y9Đ! Ɂ{[! /Y	アズビル	! Ɂ[Y	D/	t[w	a	Ɂ				Ɂ							{! [9! . [9	アズビル	アズビル
Y9Đ! Ɂ{[! /Y	アズビル	! Ɂ[Y	D/	t[w	a	Ɂ				Ɂ							{! [9! . [9	アズビル	アズビル
Y9Đ! Ɂ{[! /Y	アズビル	! Ɂ[Y	D/	t[w	a	Ɂ											{! [9! . [9	アズビル	アズビル
Y9Đ! Ɂ{[! /Y	アズビル	! Ɂ[Y	D/	t[w	a	Ɂ											{! [9! . [9	アズビル	アズビル
Y9Đ! Ɂ{[! /Y	アズビル	! Ɂ[Y	D/	t[w	a	Ɂ											{! [9! . [9	アズビル	アズビル
Y9Đ! Ɂ{[! /Y	アズビル	! Ɂ[Y	D/	t[w	a	Ɂ											{! [9! . [9	アズビル	アズビル
Y9Đ! Ɂ{[! /Y	アズビル	! Ɂ[Y	D/	t[w	a	Ɂ											{! [9! . [9	アズビル	アズビル
Y9Đ! Ɂ{[! /Y	アズビル	! Ɂ[Y	D/	t[w	a	Ɂ											{! [9! . [9	アズビル	アズビル
Y9Đ! Ɂ{[! /Y	アズビル	! Ɂ[Y	D/	t[w	a	Ɂ											{! [9! . [9	アズビル	アズビル
Y9Đ! Ɂ{[! /Y	アズビル	! Ɂ[Y	D/	t[w	a	Ɂ											{! [9! . [9	アズビル	アズビル
Y9Đ! Ɂ{[! /Y	アズビル	! Ɂ[Y	D/	t[w	a	Ɂ											{! [9! . [9	アズビル	アズビル
Y9Đ! Ɂ{[! /Y	アズビル	! Ɂ[Y	D/	t[w	a	Ɂ											{! [9! . [9	アズビル	アズビル
Y9Đ! Ɂ{[! /Y	アズビル	! Ɂ[Y	D/	t[w	a	Ɂ											{! [9! . [9	アズビル	アズビル
Y9Đ! Ɂ{[! /Y	アズビル	! Ɂ[Y	D/	t[w	a	Ɂ											{! [9! . [9	アズビル	アズビル
Y9Đ! Ɂ{[! /Y	アズビル	! Ɂ[Y	D/	t[w	a	Ɂ											{! [9! . [9	アズビル	アズビル
Y9Đ! Ɂ{[! /Y	アズビル	! Ɂ[Y	D/	t[w	a	Ɂ											{! [9! . [9	アズビル	アズビル
Y9Đ! Ɂ{[! /Y	アズビル	! Ɂ[Y	D/	t[w	a	Ɂ											{! [9! . [9	アズビル	アズビル
Y9Đ! Ɂ{[! /Y	アズビル	! Ɂ[Y	D/	t[w	a	Ɂ											{! [9! . [9	アズビル	アズビル
Y9Đ! Ɂ{[! /Y	アズビル	! Ɂ[Y	D/	t[w	a	Ɂ											{! [9! . [9	アズビル	アズビル
Y9Đ! Ɂ{[! /Y	アズビル	! Ɂ[Y	D/	t[w	a	Ɂ											{! [9! . [9	アズビル	アズビル
Y9Đ! Ɂ{[! /Y	アズビル	! Ɂ[Y	D/	t[w	a	Ɂ											{! [9! . [9	アズビル	アズビル
Y9Đ! Ɂ{[! /Y	アズビル	! Ɂ[Y	D/	t[w	a	Ɂ											{! [9! . [9	アズビル	アズビル
Y9Đ! Ɂ{[! /Y	アズビル	! Ɂ[Y	D/	t[w	a	Ɂ											{! [9! . [9	アズビル	アズビル
Y9Đ! Ɂ{[! /Y	アズビル	! Ɂ[Y	D/	t[w	a	Ɂ											{! [9! . [9	アズビル	アズビル
Y9Đ! Ɂ{[! /Y	アズビル	! Ɂ[Y	D/	t[w	a	Ɂ											{! [9! . [9	アズビル	アズビル
Y9Đ! Ɂ{[! /Y	アズビル	! Ɂ[Y	D/	t[w	a	Ɂ											{! [9! . [9	アズビル	アズビル
Y9Đ! Ɂ{[! /Y	アズビル	! Ɂ[Y	D/	t[w	a	Ɂ											{! [9! . [9	アズビル	アズビル
Y9Đ! Ɂ{[! /Y	アズビル	! Ɂ[Y	D/	t[w	a	Ɂ											{! [9! . [9	アズビル	アズビル
Y9Đ! Ɂ{[! /Y	アズビル	! Ɂ[Y	D/	t[w	a	Ɂ											{! [9! . [9	アズビル	アズビル
Y9Đ! Ɂ{[! /Y	アズビル	! Ɂ[Y	D/	t[w	a	Ɂ											{! [9! . [9	アズビル	アズビル
Y9Đ! Ɂ{[! /Y	アズビル	! Ɂ[Y	D/	t[w	a	Ɂ											{! [9! . [9	アズビル	アズビル
Y9Đ! Ɂ{[! /Y	アズビル	! Ɂ[Y	D/	t[w	a	Ɂ											{! [9! . [9	アズビル	アズビル
Y9Đ! Ɂ{[! /Y	アズビル	! Ɂ[Y	D/	t[w	a	Ɂ											{! [9! . [9	アズビル	アズビル
Y9Đ! Ɂ{[! /Y	アズビル	! Ɂ[Y	D/	t[w	a	Ɂ											{! [9! . [9	アズビル	アズビル
Y9Đ! Ɂ{[! /Y	アズビル	! Ɂ[Y	D/	t[w	a	Ɂ											{! [9! . [9	アズビル	アズビル
Y9Đ! Ɂ{[! /Y	アズビル	! Ɂ[Y	D/	t[w	a	Ɂ											{! [9! . [9	アズビル	アズビル
Y9Đ! Ɂ{[! /Y	アズビル	! Ɂ[Y	D/	t[w	a	Ɂ											{! [9! . [9	アズビル	アズビル
Y9Đ! Ɂ{[! /Y	アズビル	! Ɂ[Y	D/	t[w	a	Ɂ											{! [9! . [9	アズビル	アズビル
Y9Đ! Ɂ{[! /Y	アズビル	! Ɂ[Y	D/	t[w	a	Ɂ											{! [9! . [9	アズビル	アズビル
Y9Đ! Ɂ{[! /Y	アズビル	! Ɂ[Y	D/	t[w	a	Ɂ											{! [9! . [9	アズビル	アズビル
Y9Đ! Ɂ{[! /Y	アズビル	! Ɂ[Y	D/	t[w	a	Ɂ											{! [9! . [9	アズビル	アズビル
Y9Đ! Ɂ{[! /Y	アズビル	! Ɂ[Y	D/	t[w	a	Ɂ											{! [9! . [9	アズビル	アズビル
Y9Đ! Ɂ{[! /Y	アズビル	! Ɂ[Y	D/	t[w	a	Ɂ											{! [9! . [9	アズビル	アズビル
Y9Đ! Ɂ{[! /Y	アズビル	! Ɂ[Y	D/	t[w	a	Ɂ											{! [9! . [9	アズビル	アズビル
Y9Đ! Ɂ{[! /Y	アズビル	! Ɂ[Y	D/	t[w	a	Ɂ											{! [9! . [9	アズビル	アズビル
Y9Đ! Ɂ{[! /Y	アズビル	! Ɂ[Y	D/	t[w	a	Ɂ											{! [9! . [9	アズビル	アズビル
Y9Đ! Ɂ{[! /Y	アズビル	! Ɂ[Y	D/	t[w	a	Ɂ											{! [9! . [9	アズビル	アズビル
Y9Đ! Ɂ{[! /Y	アズビル	! Ɂ[Y	D/	t[w	a	Ɂ											{! [9! . [9	アズビル	アズビル
Y9Đ! Ɂ{[! /Y	アズビル	! Ɂ[Y	D/	t[w	a	Ɂ											{! [9! . [9	アズビル	アズビル
Y9Đ! Ɂ{[! /Y	アズビル	! Ɂ[Y	D/	t[w	a	Ɂ											{! [9! . [9	アズビル	アズビル
Y9Đ! Ɂ{[! /Y	アズビル	! Ɂ[Y	D/	t[w	a	Ɂ											{! [9! . [9	アズビル	アズビル
Y9Đ! Ɂ{[! /Y	アズビル	! Ɂ[Y	D/	t[w	a	Ɂ											{! [9! . [9	アズビル	アズビル
Y9Đ! Ɂ{[! /Y	アズビル	! Ɂ[Y	D/	t[w	a	Ɂ											{! [9! . [9	アズビル	アズビル
Y9Đ! Ɂ{[! /Y	アズビル	! Ɂ[Y	D/	t[w	a	Ɂ											{! [9! . [9	アズビル	アズビル
Y9Đ! Ɂ{[! /Y	アズビル	! Ɂ[Y	D/	t[w	a	Ɂ											{! [9! . [9	アズビル	アズビル
Y9Đ! Ɂ{[! /Y	アズビル	! Ɂ[Y	D/	t[w	a	Ɂ											{! [9! . [9	アズビル	アズビル
Y9Đ! Ɂ{[! /Y	アズビル	! Ɂ[Y	D/	t[w	a	Ɂ											{! [9! . [9	アズビル	アズビル
Y9Đ! Ɂ{[! /Y	アズビル	! Ɂ[Y	D/	t[w	a	Ɂ											{! [9! . [9	アズビル	アズビル
Y9Đ! Ɂ{[! /Y	アズビル	! Ɂ[Y	D/	t[w	a	Ɂ											{! [9! . [9	アズビル	アズビル
Y9Đ! Ɂ{[! /Y	アズビル	! Ɂ[Y	D/	t[w	a	Ɂ											{! [9! . [9	アズビル	アズビル
Y9Đ! Ɂ{[! /Y	アズビル	! Ɂ[Y	D/	t[w	a	Ɂ											{! [9! . [9	アズビル	アズビル
Y9Đ! Ɂ{[! /Y	アズビル	! Ɂ[Y	D/	t[w	a	Ɂ											{! [9! . [9	アズビル	アズビル
Y9Đ! Ɂ{[! /Y	アズビル	! Ɂ[Y	D/	t[w	a	Ɂ											{! [9! . [9	アズビル	アズビル
Y9Đ! Ɂ{[! /Y	アズビル	! Ɂ[Y	D/	t[w	a	Ɂ											{! [9! . [9	アズビル	アズビル
Y9Đ! Ɂ{[! /Y	アズビル	! Ɂ[Y	D/	t[w	a	Ɂ											{! [9! . [9	アズビル	アズビル
Y9Đ! Ɂ{[! /Y	アズビル	! Ɂ[Y	D/	t[w	a	Ɂ											{! [9! . [9	アズビル	アズビル
Y9Đ! Ɂ{[! /Y	アズビル	! Ɂ[Y	D/	t[w	a	Ɂ											{! [9! . [9	アズビル	アズビル
Y9Đ! Ɂ{[! /Y	アズビル	! Ɂ[Y	D/	t[w	a	Ɂ											{! [9! . [9	アズビル	アズビル
Y9Đ! Ɂ{[! /Y	アズビル	! Ɂ[Y	D/	t[w	a	Ɂ											{! [9! . [9	アズビル	アズビル
Y9Đ! Ɂ{[! /Y	アズビル	! Ɂ[Y	D/	t[w	a	Ɂ											{! [9! . [9	アズビル	アズビル
Y9Đ! Ɂ{[! /Y	アズビル	! Ɂ[Y	D/	t															

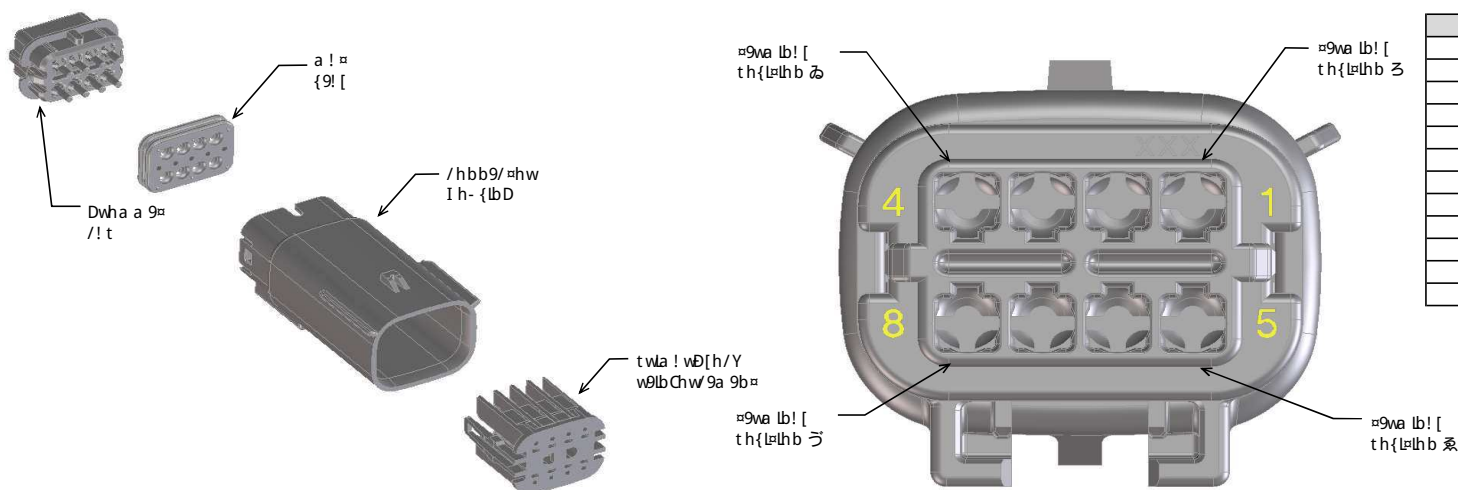

! . . wə' l l =lh b	59(/w l =lh b	/h [hw	a ! =9w l [
! [Y	I h- {lb D=9b D h t =lh b !	. [! /Y	{t {b b DC#
. [D	I h- {lb D=9b D h t =lh b .	[l D l =Dw b	{t {b b hb DC#
/ [w	I h- {lb D=9b D h t =lh b /	. wh° b	{t {b b hb DC#
5 [w	I h- {lb D=9b D h t =lh b 5	Dw9b	{t {b b hb DC#
/ [SD	I h- {lb D=9b D h t =lh b /	5! wW Dw b	{t {b b hb DC#
5 [D	I h- {lb D=9b D h t =lh b 5	{hb b 9 Dw b	{t {b b hb DC#
! [B'	I h- {lb D=9b D h t =lh b !	θ9 [h°	{t {b b hb DC#
D/t	Dwha a 9= /! t t [- DD95,	. [! /Y	{t {b b hb DC#
D/h	Dwha a 9= /! t h t 9b,	. [! /Y	{t {b b hb DC#
t [w	t [w	b! =- w l [	{t {b b hb DC#
a [w	a ! =9 l [	w { =w5	lb l 9wb =D [- . w l ! =95 {l l h b 9
a [w	a ! =9 l [	wh l [. [- 9	lb l 9wb =D [- . w l ! =95 {l l h b 9

Chw! 55Llb! [lbChwa! mlhb {99 {5

[illegible]

! {{9a . [D59[/wlt lhb	! {{9a . [D1 w b- a . 9w	/ha t hb9b=					. [h/Y95 =9wa lb! [{										! m- =-	/ha a 9b={	ht lhb! [! m= l/a 9b={ {h [5 {9t 9w =9 [D			
		= 9 t w 9 (9b /9 h C b ! . . w 9 l = lhb lb 5 U / ! =9 { = 9 t w 9 (9b /9 h C = ! = /ha t hb9b=					/ ! ' l=D° l= l b- a . 9w lb 5 U / ! =9 { /h/Y95 =9wa lb! [t h {lhb / ! ' l=D° l= l h- = l b- a . 9w lb 5 U / ! =9 { ht 9b =9wa lb! [t h {lhb												./ /Y [I 9 [° l= l wL {	./ /Y [I 9 [° l= l h- = wL {	れ! 5! t h w ° l= l wL {	れ! 5! t h w ° l= l h- = wL {
		I h- {lb D Y9D#h [hw	Dwha a 9w / ! t	t [w	a ! = {9 l [	ろ	わ	わ	ゐ	ゑ	を	ん	う									
Y9D5= t hb9 D w E	ハハハハハハ	5 [D	D/h	t [w	a [D												t [! bb 95 h . {h [9 / 9b / 9	{99 ハハハハハハ	ハハハハハハ	ハハハハハハ	ハハハハハハ	ハハハハハハ
Y9D! = t / Y	ハハハハハハ	! [D Y	D/t	t [w	a [D	2	+	+									t [! bb 95 h . {h [9 / 9b / 9	{99 ハハハハハハ	ハハハハハハ	ハハハハハハ	ハハハハハハ	ハハハハハハ
Y9D! = t / Y	ハハハハハハ	! [D Y	D/t	t [w	a [D	2	+										t [! bb 95 h . {h [9 / 9b / 9	{99 ハハハハハハ	ハハハハハハ	ハハハハハハ	ハハハハハハ	ハハハハハハ
Y9D! = t / Y	ハハハハハハ	! [D Y	D/t	t [w	a [D	2	+										t [! bb 95 h . {h [9 / 9b / 9	{99 ハハハハハハ	ハハハハハハ	ハハハハハハ	ハハハハハハ	ハハハハハハ
Y9D! = t / Y	ハハハハハハ	! [D Y	D/t	t [w	a [D	2	+	+									t [! bb 95 h . {h [9 / 9b / 9	{99 ハハハハハハ	ハハハハハハ	ハハハハハハ	ハハハハハハ	ハハハハハハ
Y9D! = t / Y	ハハハハハハ	! [D Y	D/t	t [w	a [D	2	+										t [! bb 95 h . {h [9 / 9b / 9	{99 ハハハハハハ	ハハハハハハ	ハハハハハハ	ハハハハハハ	ハハハハハハ
Y9D! = t / Y	ハハハハハハ	! [D Y	D/t	t [w	a [D	2	+	+									t [! bb 95 h . {h [9 / 9b / 9	{99 ハハハハハハ	ハハハハハハ	ハハハハハハ	ハハハハハハ	ハハハハハハ
Y9D! = t / Y	ハハハハハハ	! [D Y	D/t	t [w	a [D	2	+										t [! bb 95 h . {h [9 / 9b / 9	{99 ハハハハハハ	ハハハハハハ	ハハハハハハ	ハハハハハハ	ハハハハハハ
Y9D! = t / Y	ハハハハハハ	! [D Y	D/t	t [w	a [D	2	+	+									t [! bb 95 h . {h [9 / 9b / 9	{99 ハハハハハハ	ハハハハハハ	ハハハハハハ	ハハハハハハ	ハハハハハハ
Y9D! = t / Y	ハハハハハハ	! [D Y	D/t	t [w	a [D	2	+										t [! bb 95 h . {h [9 / 9b / 9	{99 ハハハハハハ	ハハハハハハ	ハハハハハハ	ハハハハハハ	ハハハハハハ
[illegible]

[illegible]

9/b bh 50%
5! #9 の 50%

5h/- a 9b bh 50%

w9 [lhb d! z
t! D9 9C t

[illegible]




Chw! 55! lb! [lb Chwa! lb {99 {5

! {{9a . [D59/ wlt=thb	! {{9a . [Dt] w b- a . 9w	. /h/Y95 =9wa lb! {{																				{m m- {	/ha a 9b={	ht=hbhl [! m! w/ l a 9b={ {h5 {9t 9w =9[D			
		/ha thb9b=					/! ' l=Ð° l= l b- a . 9wlb5U/! =9{ . /h/Y95 =9wa lb! [th l=hb /! ' l=Ð° l= l h- =! b- a . 9wlb5U/! =9{ ht9b =9wa lb! [th l=hb																				
		I h- {lbD Y9Dw h[hw	Dwha a 9w /! t	t[w	a ! =9{	ろ	わ	わ	ゐ	ゑ	を	ん	う	ゝ	ぢ	ぢ	ぢ	ぢ	ぢ	ぢ	ぢ						
Y9D! =9{ / Y	材ぢぢぢぢぢ	! ㊦Y	D/t	t[w	a ㊦																t[! bb95 h . {h[9/ 9b/ 9	{99 材ぢぢぢぢぢ	材ぢぢぢぢぢ	材ぢぢぢぢぢ	材ぢぢぢぢぢ	材ぢぢぢぢぢ	
Y9D . ㊦[DI = Dwl E	材ぢぢぢぢぢ	. ㊦D	D/t	t[w	a ㊦																t[! bb95 h . {h[9/ 9b/ 9	{99 材ぢぢぢぢぢ	材ぢぢぢぢぢ	材ぢぢぢぢぢ	材ぢぢぢぢぢ	材ぢぢぢぢぢ	
Y9D/ =9{ wh° b	材ぢぢぢぢぢ	/ ㊦w	D/t	t[w	a ㊦																t[! bb95 h . {h[9/ 9b/ 9	{99 材ぢぢぢぢぢ	材ぢぢぢぢぢ	材ぢぢぢぢぢ	材ぢぢぢぢぢ	材ぢぢぢぢぢ	
Y9D5 =Dw99b	材ぢぢぢぢぢ	5 ㊦w	D/t	t[w	a ㊦																t[! bb95 h . {h[9/ 9b/ 9	{99 材ぢぢぢぢぢ	材ぢぢぢぢぢ	材ぢぢぢぢぢ	材ぢぢぢぢぢ	材ぢぢぢぢぢ	
! hI5 Y9E	材ぢぢぢぢぢ																										
Y9D! =9{ / Y	材ぢぢぢぢぢ	! ㊦Y	D/t	t[w	a ㊦																t[! bb95 h . {h[9/ 9b/ 9	{99 材ぢぢぢぢぢ	材ぢぢぢぢぢ	材ぢぢぢぢぢ	材ぢぢぢぢぢ	材ぢぢぢぢぢ	
Y9D . ㊦[DI = Dwl E	材ぢぢぢぢぢ	. ㊦D	D/t	t[w	a ㊦																t[! bb95 h . {h[9/ 9b/ 9	{99 材ぢぢぢぢぢ	材ぢぢぢぢぢ	材ぢぢぢぢぢ	材ぢぢぢぢぢ	材ぢぢぢぢぢ	
Y9D/ =9{ wh° b	材ぢぢぢぢぢ	/ ㊦w	D/t	t[w	a ㊦																t[! bb95 h . {h[9/ 9b/ 9	{99 材ぢぢぢぢぢ	材ぢぢぢぢぢ	材ぢぢぢぢぢ	材ぢぢぢぢぢ	材ぢぢぢぢぢ	
Y9D5 =Dw99b	材ぢぢぢぢぢ	5 ㊦w	D/t	t[w	a ㊦																t[! bb95 h . {h[9/ 9b/ 9	{99 材ぢぢぢぢぢ	材ぢぢぢぢぢ	材ぢぢぢぢぢ	材ぢぢぢぢぢ	材ぢぢぢぢぢ	
! hI5 Y9E	材ぢぢぢぢぢ																										
Y9D! =9{ / Y	材ぢぢぢぢぢ	! ㊦Y	D/t	t[w	a ㊦	2															t[! bb95 h . {h[9/ 9b/ 9	{99 材ぢぢぢぢぢ	材ぢぢぢぢぢ	材ぢぢぢぢぢ	材ぢぢぢぢぢ	材ぢぢぢぢぢ	
Y9D . ㊦[DI = Dwl E	材ぢぢぢぢぢ	. ㊦D	D/t	t[w	a ㊦	2															t[! bb95 h . {h[9/ 9b/ 9	{99 材ぢぢぢぢぢ	材ぢぢぢぢぢ	材ぢぢぢぢぢ	材ぢぢぢぢぢ	材ぢぢぢぢぢ	
Y9D/ =9{ wh° b	材ぢぢぢぢぢ	/ ㊦w	D/t	t[w	a ㊦	2															t[! bb95 h . {h[9/ 9b/ 9	{99 材ぢぢぢぢぢ	材ぢぢぢぢぢ	材ぢぢぢぢぢ	材ぢぢぢぢぢ	材ぢぢぢぢぢ	
Y9D5 =Dw99b	材ぢぢぢぢぢ	5 ㊦w	D/t	t[w	a ㊦	2															t[! bb95 h . {h[9/ 9b/ 9	{99 材ぢぢぢぢぢ	材ぢぢぢぢぢ	材ぢぢぢぢぢ	材ぢぢぢぢぢ	材ぢぢぢぢぢ	
! hI5 Y9E	材ぢぢぢぢぢ					2																					
Y9D! =9{ / Y	材ぢぢぢぢぢ	! ㊦Y	D/t	t[w	a ㊦	2															t[! bb95 h . {h[9/ 9b/ 9	{99 材ぢぢぢぢぢ	材ぢ				

[illegible]

!{{9a.[D59/4dt=hb		!{{9a.[D51w b-a.9w		/ha thb9b=		. [h/Y95 =9wa lb! {{																	{m n-}		/ha a 9b={		ht=hb! [1=ml a/1 a 9b={ {h5 {9t9w a9[D			
				=l 9tw9(9b/9hC! b! . w9! l=hb lb5U/! =9[=l 9 tw9(9b/9hC=!! =/ha thb9b=		/! 'l=0° l= l b-a. 9wlb5U/! =9[. [h/Y95 =9wa lb! { th[l=hb /! 'l=0° l= h- =! b-a. 9wlb5U/! =9[ht9b =9wa lb! { th[l=hb																								
				I h- {lbD Y9D#h[hw	Dwha a 9w /! t	t[w	a! =9[	ろ	わ	わ	ゐ	ゑ	を	ん	う	ゝ	ぢ	ぢ	ぢ	ぢ	ぢ	ぢ					ぢ			
Y9D! eq[! /Y	ぢぢぢぢぢぢ	! [QY	D/t	t[w	a [Q	2	†	†	ゎ	ゑ	ん	ゝ		ぢ		ぢ					t[! bb95 h. {h[9/9b/9	{99 ぢぢぢぢぢぢ	ぢぢぢぢぢぢ	ぢぢぢぢぢぢ	ぢぢぢぢぢぢ	ぢぢぢぢぢぢ	ぢぢぢぢぢぢ			
Y9D! eq[! /Y	ぢぢぢぢぢぢ	! [QY	D/t	t[w	a [Q	2		†	†	ゎ	ゑ	ん	ゝ		ぢ		ぢ				t[! bb95 h. {h[9/9b/9	{99 ぢぢぢぢぢぢ	ぢぢぢぢぢぢ	ぢぢぢぢぢぢ	ぢぢぢぢぢぢ	ぢぢぢぢぢぢ	ぢぢぢぢぢぢ			
Y9D! eq[! /Y	ぢぢぢぢぢぢ	! [QY	D/t	t[w	a [Q			†					ぢ		ぢ	ぢ	ぢ	ぢ	ぢ	ぢ	t[! bb95 h. {h[9/9b/9	{99 ぢぢぢぢぢぢ	ぢぢぢぢぢぢ	ぢぢぢぢぢぢ	ぢぢぢぢぢぢ	ぢぢぢぢぢぢ	ぢぢぢぢぢぢ			
Y9D! eq[! /Y	ぢぢぢぢぢぢ	! [QY	D/t	t[w	a [Q			†					ぢ		ぢ	ぢ	ぢ	ぢ	ぢ	ぢ	t[! bb95 h. {h[9/9b/9	{99 ぢぢぢぢぢぢ	ぢぢぢぢぢぢ	ぢぢぢぢぢぢ	ぢぢぢぢぢぢ	ぢぢぢぢぢぢ	ぢぢぢぢぢぢ			
Y9D! eq[! /Y	ぢぢぢぢぢぢ	! [QY	D/t	t[w	a [Q	2		†	†	ゎ	ゑ	ん	ゝ		ぢ		ぢ				t[! bb95 h. {h[9/9b/9	{99 ぢぢぢぢぢぢ	ぢぢぢぢぢぢ	ぢぢぢぢぢぢ	ぢぢぢぢぢぢ	ぢぢぢぢぢぢ	ぢぢぢぢぢぢ			
Y9D! eq[! /Y	ぢぢぢぢぢぢ	! [QY	D/t	t[w	a [Q			†					ぢ		ぢ	ぢ	ぢ	ぢ	ぢ	ぢ	t[! bb95 h. {h[9/9b/9	{99 ぢぢぢぢぢぢ	ぢぢぢぢぢぢ	ぢぢぢぢぢぢ	ぢぢぢぢぢぢ	ぢぢぢぢぢぢ	ぢぢぢぢぢぢ			
Y9D! eq[! /Y	ぢぢぢぢぢぢ	! [QY	D/t	t[w	a [Q	2		†	†	ゎ	ゑ	ん	ゝ		ぢ		ぢ				t[! bb95 h. {h[9/9b/9	{99 ぢぢぢぢぢぢ	ぢぢぢぢぢぢ	ぢぢぢぢぢぢ	ぢぢぢぢぢぢ	ぢぢぢぢぢぢ	ぢぢぢぢぢぢ			
Y9D! eq[! /Y	ぢぢぢぢぢぢ	! [QY	D/t	t[w	a [Q	2		†	†	ゎ	ゑ	ん	ゝ		ぢ		ぢ				t[! bb95 h. {h[9/9b/9	{99 ぢぢぢぢぢぢ	ぢぢぢぢぢぢ	ぢぢぢぢぢぢ	ぢぢぢぢぢぢ	ぢぢぢぢぢぢ	ぢぢぢぢぢぢ			
Y9D! eq[! /Y	ぢぢぢぢぢぢ	! [QY	D/t	t[w	a [Q			†					ぢ		ぢ	ぢ	ぢ	ぢ	ぢ	ぢ	t[! bb95 h. {h[9/9b/9	{99 ぢぢぢぢぢぢ	ぢぢぢぢぢぢ	ぢぢぢぢぢぢ	ぢぢぢぢぢぢ	ぢぢぢぢぢぢ	ぢぢぢぢぢぢ			
Y9D! eq[! /Y	ぢぢぢぢぢぢ	! [QY	D/t	t[w	a [Q			†					ぢ		ぢ	ぢ	ぢ	ぢ	ぢ	ぢ	t[! bb95 h. {h[9/9b/9	{99 ぢぢぢぢぢぢ	ぢぢぢぢぢぢ	ぢぢぢぢぢぢ	ぢぢぢぢぢぢ	ぢぢぢぢぢぢ	ぢぢぢぢぢぢ			
Y9D! eq[! /Y	ぢぢぢぢぢぢ	! [QY	D/t	t[w	a [Q	2		†	†	ゎ	ゑ	ん	ゝ		ぢ		ぢ				t[! bb95 h. {h[9/9b/9	{99 ぢぢぢぢぢぢ	ぢぢぢぢぢぢ	ぢぢぢぢぢぢ	ぢぢぢぢぢぢ	ぢぢぢぢぢぢ	ぢぢぢぢぢぢ			
Y9D! eq[! /Y	ぢぢぢぢぢぢ	! [QY	D/t	t[w	a [Q			†					ぢ		ぢ	ぢ	ぢ	ぢ	ぢ	ぢ	t[! bb95 h. {h[9/9b/9	{99 ぢぢぢぢぢぢ	ぢぢぢぢぢぢ	ぢぢぢぢぢぢ	ぢぢぢぢぢぢ	ぢぢぢぢぢぢ	ぢぢぢぢぢぢ			
Y9D! eq[! /Y	ぢぢぢぢぢぢ	! [QY	D/t	t[w	a [Q	2		†	†	ゎ	ゑ	ん	ゝ		ぢ		ぢ				t[! bb95 h. {h[9/9b/9	{99 ぢぢぢぢぢぢ	ぢぢぢぢぢぢ	ぢぢぢぢぢぢ	ぢぢぢぢぢぢ	ぢぢぢぢぢぢ	ぢぢぢぢぢぢ			
Y9D! eq[! /Y	ぢぢぢぢぢぢ	! [QY	D/t	t[w	a [Q			†					ぢ		ぢ	ぢ	ぢ	ぢ	ぢ	ぢ	t[! bb95 h. {h[9/9b/9	{99 ぢぢぢぢぢぢ	ぢぢぢぢぢぢ	ぢぢぢぢぢぢ	ぢぢぢぢぢぢ	ぢぢぢぢぢぢ	ぢぢぢぢぢぢ			
Y9D! eq[! /Y	ぢぢぢぢぢぢ	! [QY	D/t	t[w	a [Q			†					ぢ		ぢ	ぢ	ぢ	ぢ	ぢ	ぢ	t[! bb95 h. {h[9/9b/9	{99 ぢぢぢぢぢぢ	ぢぢぢぢぢぢ	ぢぢぢぢぢぢ	ぢぢぢぢぢぢ	ぢぢぢぢぢぢ	ぢぢぢぢぢぢ			
Y9D! eq[! /Y	ぢぢぢぢぢぢ	! [QY	D/t	t[w	a [Q	2		†	†	ゎ	ゑ	ん	ゝ		ぢ		ぢ				t[! bb95 h. {h[9/9b/9	{99 ぢぢぢぢぢぢ	ぢぢぢぢぢぢ	ぢぢぢぢぢぢ	ぢぢぢぢぢぢ	ぢぢぢぢぢぢ	ぢぢぢぢぢぢ			
Y9D! eq[! /Y	ぢぢぢぢぢぢ	! [QY	D/t	t[w	a [Q			†					ぢ		ぢ	ぢ	ぢ	ぢ	ぢ	ぢ	t[! bb95 h. {h[9/9b/9	{99 ぢぢぢぢぢぢ	ぢぢぢぢぢぢ	ぢぢぢぢぢぢ	ぢぢぢぢぢぢ	ぢぢぢぢぢぢ	ぢぢぢぢぢぢ			
Y9D! eq[! /Y	ぢぢぢぢぢぢ	! [QY	D/t	t[w	a [Q	2		†	†	ゎ	ゑ	ん	ゝ		ぢ		ぢ				t[! bb95 h. {h[9/9b/9	{99 ぢぢぢぢぢぢ	ぢぢぢぢぢぢ	ぢぢぢぢぢぢ	ぢぢぢぢぢぢ	ぢぢぢぢぢぢ	ぢぢぢぢぢぢ			
Y9D! eq[! /Y	ぢぢぢぢぢぢ	! [QY	D/t	t[w	a [Q			†					ぢ		ぢ	ぢ	ぢ	ぢ	ぢ	ぢ	t[! bb95 h. {h[9/9b/9	{99 ぢぢぢぢぢぢ	ぢぢぢぢぢぢ	ぢぢぢぢぢぢ	ぢぢぢぢぢぢ	ぢぢぢぢぢぢ	ぢぢぢぢぢぢ			
Y9D! eq[! /Y	ぢぢぢぢぢぢ	! [QY	D/t	t[w	a [Q	2		†	†	ゎ	ゑ	ん	ゝ		ぢ		ぢ				t[! bb95 h. {h[9/9b/9	{99 ぢぢぢぢぢぢ	ぢぢぢぢぢぢ	ぢぢぢぢぢぢ	ぢぢぢぢぢぢ	ぢぢぢぢぢぢ	ぢぢぢぢぢぢ			
Y9D! eq[! /Y	ぢぢぢぢぢぢ	! [QY	D/t	t[w	a [Q			†					ぢ		ぢ	ぢ	ぢ	ぢ	ぢ	ぢ	t[! bb95 h. {h[9/9b/9	{99 ぢぢぢぢぢぢ	ぢぢぢぢぢぢ	ぢぢぢぢぢぢ	ぢぢぢぢぢぢ	ぢぢぢぢぢぢ	ぢぢぢぢぢぢ			
Y9D! eq[! /Y	ぢぢぢぢぢぢ	! [QY	D/t	t[w	a [Q	2		†	†	ゎ	ゑ	ん	ゝ		ぢ		ぢ				t[! bb95 h. {h[9/9b/9	{99 ぢぢぢぢぢぢ	ぢぢぢぢぢぢ	ぢぢぢぢぢぢ	ぢぢぢぢぢぢ	ぢぢぢぢぢぢ	ぢぢぢぢぢぢ			
Y9D! eq[! /Y	ぢぢぢぢぢぢ	! [QY	D/t	t[w	a [Q			†					ぢ		ぢ	ぢ	ぢ	ぢ	ぢ	ぢ	t[! bb95 h. {h[9/9b/9	{99 ぢぢぢぢぢぢ	ぢぢぢぢぢぢ	ぢぢぢぢぢぢ	ぢぢぢぢぢぢ	ぢぢぢぢぢぢ	ぢぢぢぢぢぢ			
Y9D! eq[! /Y	ぢぢぢぢぢぢ	! [QY	D/t	t[w	a [Q	2		†	†	ゎ	ゑ	ん	ゝ		ぢ		ぢ				t[! bb95 h. {h[9/9b/9	{99 ぢぢぢぢぢぢ	ぢぢぢぢぢぢ	ぢぢぢぢぢぢ	ぢぢぢぢぢぢ	ぢぢぢぢぢぢ	ぢぢぢぢぢぢ			
Y9D! eq[! /Y	ぢぢぢぢぢぢ	! [QY	D/t	t[w	a [Q			†					ぢ		ぢ	ぢ	ぢ	ぢ	ぢ	ぢ	t[! bb95 h. {h[9/9b/9	{99 ぢぢぢぢぢぢ	ぢぢぢぢぢぢ	ぢぢぢぢぢぢ	ぢぢぢぢぢぢ	ぢぢぢぢぢぢ	ぢぢぢぢぢぢ			
Y9D! eq[! /Y	ぢぢぢぢぢぢ	! [QY	D/t	t[w	a [Q	2		†	†	ゎ	ゑ	ん	ゝ		ぢ		ぢ				t[! bb95 h. {h[9/9b/9	{99 ぢぢぢぢぢぢ	ぢぢぢぢぢぢ	ぢぢぢぢぢぢ	ぢぢぢぢぢぢ	ぢぢぢぢぢぢ	ぢぢぢぢぢぢ			
Y9D! eq[! /Y	ぢぢぢぢぢぢ	! [QY	D/t	t[w	a [Q			†					ぢ		ぢ	ぢ	ぢ	ぢ	ぢ	ぢ	t[! bb95 h. {h[9/9b/9	{99 ぢぢぢぢぢぢ	ぢぢぢぢぢぢ	ぢぢぢぢぢぢ	ぢぢぢぢぢぢ	ぢぢぢぢぢぢ	ぢぢぢぢぢぢ			
Y9D! eq[! /Y	ぢぢぢぢぢぢ	! [QY	D/t	t[w	a [Q	2		†	†	ゎ	ゑ	ん	ゝ		ぢ		ぢ				t[! bb95 h. {h[9/9b/9	{99 ぢぢぢぢぢぢ	ぢぢぢぢぢぢ	ぢぢぢぢぢぢ	ぢぢぢぢぢぢ	ぢぢぢぢぢぢ	ぢぢぢぢぢぢ			
Y9D! eq[! /Y	ぢぢぢぢぢぢ	! [QY	D/t	t[w	a [Q			†					ぢ		ぢ	ぢ	ぢ	ぢ	ぢ	ぢ	t[! bb95 h. {h[9/9b/9	{99 ぢぢぢぢぢぢ	ぢぢぢぢぢぢ	ぢぢぢぢぢぢ	ぢぢぢぢぢぢ	ぢぢぢぢぢぢ	ぢぢぢぢぢぢ			
Y9D! eq[! /Y	ぢぢぢぢぢぢ	! [QY	D/t	t[w	a [Q	2		†	†	ゎ	ゑ	ん	ゝ		ぢ		ぢ				t[! bb95 h. {h[9/9b/9	{99 ぢぢぢぢぢぢ	ぢぢぢぢぢぢ	ぢぢぢぢぢぢ	ぢぢぢぢぢぢ	ぢぢぢぢぢぢ	ぢぢぢぢぢぢ			
Y9D! eq[! /Y	ぢぢぢぢぢぢ	! [QY	D/t	t[w	a [Q			†					ぢ		ぢ	ぢ	ぢ	ぢ	ぢ	ぢ	t[! bb95 h. {h[9/9b/9	{99 ぢぢぢぢぢぢ	ぢぢぢぢぢぢ	ぢぢぢぢぢぢ	ぢぢぢぢぢぢ	ぢぢぢぢぢぢ	ぢぢぢぢぢぢ			
Y9D! eq[! /Y	ぢぢぢぢぢぢ	! [QY	D/t	t[w	a [Q	2		†	†	ゎ	ゑ	ん	ゝ		ぢ		ぢ				t[! bb95 h. {h[9/9b/9	{99 ぢぢぢぢぢぢ	ぢぢぢぢぢぢ	ぢぢぢぢぢぢ	ぢぢぢぢぢぢ	ぢぢぢぢぢぢ	ぢぢぢぢぢぢ			
Y9D! eq[! /Y	ぢぢぢぢぢぢ	! [QY	D/t	t[w	a [Q			†					ぢ		ぢ	ぢ	ぢ	ぢ	ぢ	ぢ	t[! bb95 h. {h[9/9b/9	{99 ぢぢぢぢぢぢ	ぢぢぢぢぢぢ	ぢぢぢぢぢぢ	ぢぢぢぢぢぢ	ぢぢぢぢぢぢ	ぢぢぢぢぢぢ			
Y9D! eq[! /Y	ぢぢぢぢぢぢ	! [QY	D/t	t[w	a [Q	2		†	†	ゎ	ゑ	ん	ゝ		ぢ		ぢ				t[! bb95 h. {h[9/9b/9	{99 ぢぢぢぢぢぢ	ぢぢぢぢぢぢ	ぢぢぢぢぢぢ	ぢぢぢぢぢぢ	ぢぢぢぢぢぢ	ぢぢぢぢぢぢ			
Y9D! eq[! /Y	ぢぢぢぢぢぢ	! [QY	D/t	t[w	a [Q			†					ぢ		ぢ	ぢ	ぢ	ぢ	ぢ	ぢ	t[! bb95 h. {h[9/9b/9	{99 ぢぢぢぢぢぢ	ぢぢぢぢぢぢ	ぢぢぢぢぢぢ	ぢぢぢぢぢぢ	ぢぢぢぢぢぢ	ぢぢぢぢぢぢ			
Y9D! eq[! /Y	ぢぢぢぢぢぢ	! [QY	D/t	t[w	a [Q	2		†	†	ゎ	ゑ	ん	ゝ		ぢ		ぢ				t[! bb95 h. {h[9/9b/9	{99 ぢぢぢぢぢぢ	ぢぢぢぢぢぢ	ぢぢぢぢぢぢ	ぢぢぢぢぢぢ	ぢぢぢぢぢぢ	ぢぢぢぢぢぢ			
Y9D! eq[! /Y	ぢぢぢぢぢぢ	! [QY	D/t	t[w	a [Q			†					ぢ		ぢ	ぢ	ぢ	ぢ	ぢ	ぢ	t[! bb95 h. {h[9/9b/9	{99 ぢぢぢぢぢぢ	ぢぢぢぢぢぢ	ぢぢぢぢぢぢ	ぢぢぢぢぢぢ	ぢぢぢぢぢぢ	ぢぢぢぢぢぢ			
Y9D! eq[! /Y	ぢぢぢぢぢぢ	! [QY	D/t	t[w	a [Q	2		†	†	ゎ	ゑ	ん	ゝ		ぢ		ぢ				t[! bb95 h. {h[9/9b/9	{99 ぢぢぢぢぢぢ	ぢぢぢぢぢぢ	ぢぢぢぢぢぢ	ぢぢぢぢぢぢ	ぢぢぢぢぢぢ	ぢぢぢぢぢぢ			
Y9D! eq[! /Y	ぢぢぢぢぢぢ	! [QY	D/t	t[w	a [Q			†					ぢ		ぢ	ぢ	ぢ	ぢ	ぢ	ぢ	t[! bb95 h. {h[9/9b/9	{99 ぢぢぢぢぢぢ	ぢぢぢぢぢぢ	ぢぢぢぢぢぢ	ぢぢぢぢぢぢ	ぢぢぢぢぢぢ	ぢぢぢぢぢぢ			
Y9D! eq[! /Y	ぢぢぢぢぢぢ	! [QY	D/t	t[w	a [Q	2		†	†	ゎ	ゑ	ん	ゝ		ぢ		ぢ				t[! bb95 h. {h[9/9b/9	{99 ぢぢぢぢぢぢ	ぢぢぢぢぢぢ	ぢぢぢぢぢぢ	ぢぢぢぢぢぢ	ぢぢぢぢぢぢ	ぢぢぢぢぢぢ			
Y9D! eq[! /Y	ぢぢぢぢぢぢ	! [QY	D/t	t[w	a [Q			†					ぢ		ぢ	ぢ	ぢ	ぢ	ぢ	ぢ	t[! bb95 h. {h[9/9b/9	{99 ぢぢぢぢぢぢ	ぢぢぢぢぢぢ	ぢぢぢぢぢぢ	ぢぢぢぢぢぢ	ぢぢぢぢぢぢ	ぢぢぢぢぢぢ			
Y9D! eq[! /Y	ぢぢぢぢぢぢ	! [QY	D/t	t[w	a [Q	2		†	†	ゎ	ゑ	ん	ゝ		ぢ		ぢ				t[! bb95 h. {h[9/9b/9	{99 ぢぢぢぢぢぢ	ぢぢぢぢぢぢ	ぢぢぢぢぢぢ	ぢぢぢぢぢぢ	ぢぢぢぢぢぢ	ぢぢぢぢぢぢ			
Y9D! eq[! /Y	ぢぢぢぢぢぢ	! [QY	D/t	t[w	a [Q			†					ぢ		ぢ	ぢ	ぢ	ぢ	ぢ	ぢ	t[! bb95 h. {h[9/9b/9	{99 ぢぢぢぢぢぢ	ぢぢぢぢぢぢ	ぢぢぢぢぢぢ	ぢぢぢぢぢぢ	ぢぢぢぢぢぢ	ぢぢぢぢぢぢ			
Y9D! eq[! /Y	ぢぢぢぢぢぢ	! [QY	D/t	t[w	a [Q	2		†	†	ゎ	ゑ	ん	ゝ		ぢ		ぢ				t[! bb95 h. {h[9/9b/9	{99 ぢぢぢぢぢぢ	ぢぢぢぢぢぢ							

 

!..w9! t=h b	59! t=h b	/h[h w	a!=9w[!
! c[y	! h- (bDw99bDht=h b !	- [! / y	! t{.b9! h b D c 9
! ED	! h- (bDw99bDht=h b ..	[D! = D w D	! t{.b9! h b D c 9
/ b w	! h- (bDw99bDht=h b /	..wh ⁹ b	! t{.b9! h b D c 9
5 D w	! h- (bDw99bDht=h b 5	Dw9 b	! t{.b9! h b D c 9
! D	! h- (bDw99bDht=h b !	99[h ⁹	! t{.b9! h b D c 9
/ 5D	! h- (bDw99bDht=h b /	5! w D w D	! t{.b9! h b D c 9
5 ED	! h- (bDw99bDht=h b 5	{h b 9 D w D	! t{.b9! h b D c 9
D t	Dwha a 9= /! t- D D 59..	- [! / y	! t{.b9! h b D c 9
D h	Dwha a 9= /! t- ht9 b ..	- [! / y	! t{.b9! h b D c 9
t w	t[w	b! =- w[	! t{.b9! h b D c 9
a w	a! = [9!	w! =- w95	b! 9w b = [D! -.. w! / 95! t{h b 9
a [	a! = [9!	[D! =- [.. 9	b! 9w b = [D! -.. w! / 95! t{h b 9

[illegible]

9/ b bh ~~5h/-~~
5l =g ~~5h/-~~

